




VP03 - WAI HON ROAD GARDEN  
EXISTING CONDITION




VP03 - WAI HON ROAD GARDEN  
WITHOUT MITGATION MEASURES



VP03 - WAI HON ROAD GARDEN  
DAY 1 WITH MITGATION MEASURES

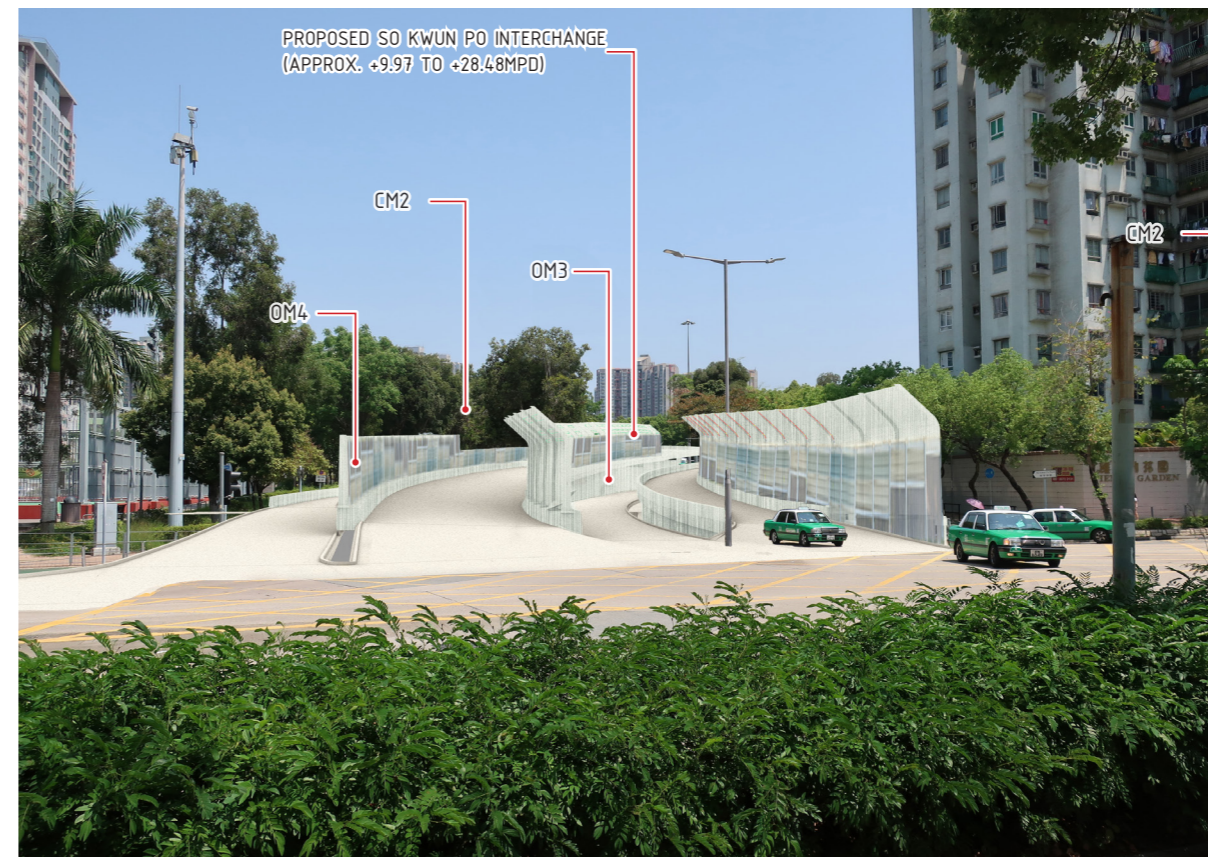

VP03 - WAI HON ROAD GARDEN  
YEAR 10 WITH MITGATION MEASURES

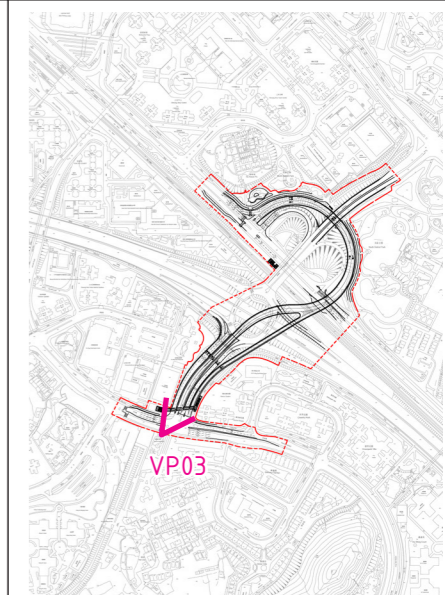

KEY PLAN

MITIGATION MEASURES (CONSTRUCTION PHASE)			
CM1	Re-provisioned Cycle Track and Footpath	CM5	Good Site Practice
CM2	Preservation of Existing Vegetation	CM6	Erection of Decorative Screen Hoarding
CM3	Transplanting of Affected Trees	CM7	Reinstatement of Temporarily Disturbed Landscape Areas
CM4	Control of Night-time Lighting Glare		

MITIGATION MEASURES (OPERATION PHASE)	
OM1	Compensatory Tree Planting
OM2	Roadside Planting
OM3	Aesthetically pleasing design for carriageways and other highways structures
OM4	Provision of Aesthetic Pleasing Treatment on Noise Barriers

Rev	Description	By	Date
0	DRAFT ISSUE 1	BN	APR 22



Project title  
AGREEMENT NO. CE 1/2021(HY)  
IMPROVEMENT TO SO KWUN PO INTERCHANGE –  
INVESTIGATION, DESIGN AND CONSTRUCTION

Drawing title  
PHOTOMONTAGE VIEWPOINT 03

Drawing no.	FIGURE 9.8.3	Rev.	0
Drawn	Date APR 2022	Checked BN	Approved CL
Scale N.T.S	Status FOR INFORMATION		

