


ISO A1 594mm x 841mm  
 Approved:  
 Checked:  
 Designer:  
 Project Management Initials:  
 Plot File by: WJMT  
 PATH P:\PROJECTS\068525\DRAWING\REPORT\0685 100.dgn

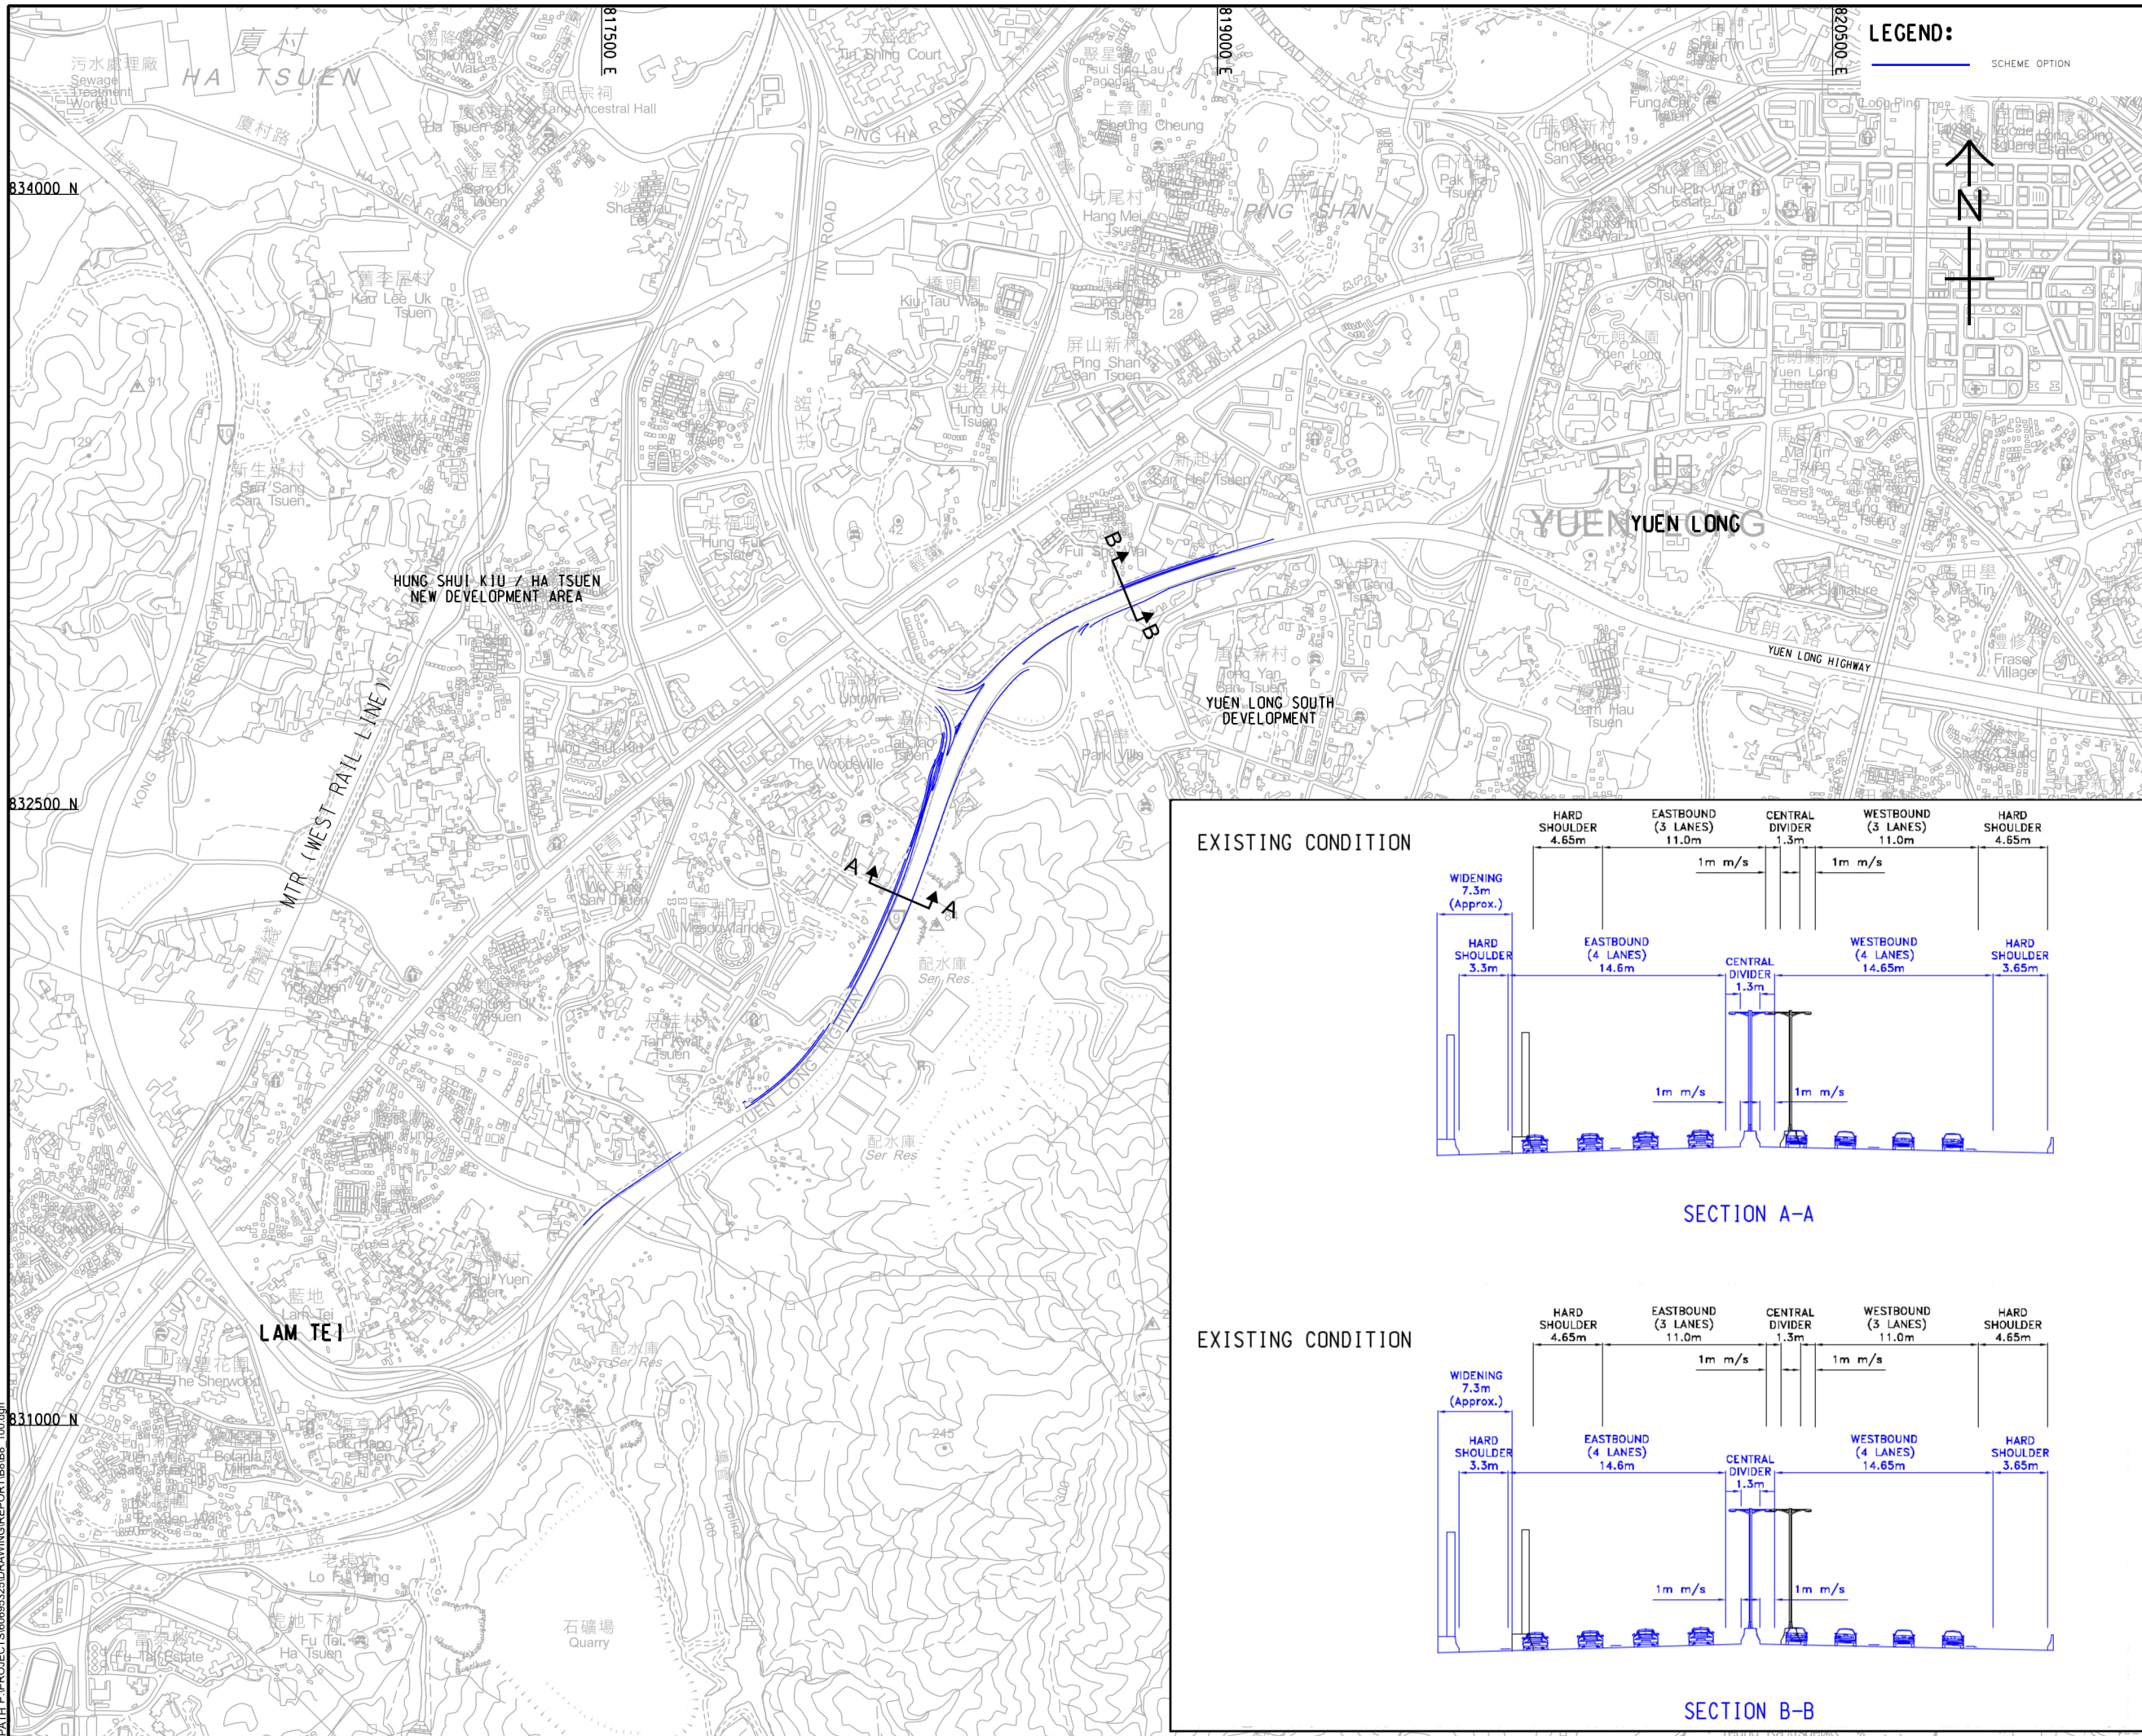

**AECOM**

**PROJECT**  
 WIDENING OF YUEN LONG HIGHWAY  
 (SECTION BETWEEN LAM TEI AND TONG YAN SAN TSUEN)

**CLIENT**  
  
 路政署  
**HIGHWAYS DEPARTMENT**

**CONSULTANT**  
 工程顧問公司  
 AECOM Asia Company Ltd.  
 www.aecom.com

**SUB-CONSULTANTS**  
 分列工程顧問公司

**ISSUE/REVISION**

NO.	DATE	DESCRIPTION	CHK.

**SCALE**  
 比例  
 A1 1 : 7500

**DIMENSION UNIT**  
 尺寸單位  
 METRES


**KEY PLAN**  
 索引圖

**PROJECT NO.**  
 項目編號  
 60695325

**CONTRACT NO.**  
 合約編號


**SHEET TITLE**  
 圖紙名稱  
 SCHEME 1

**SHEET NUMBER**  
 圖紙編號  
 FIGURE 2.2a

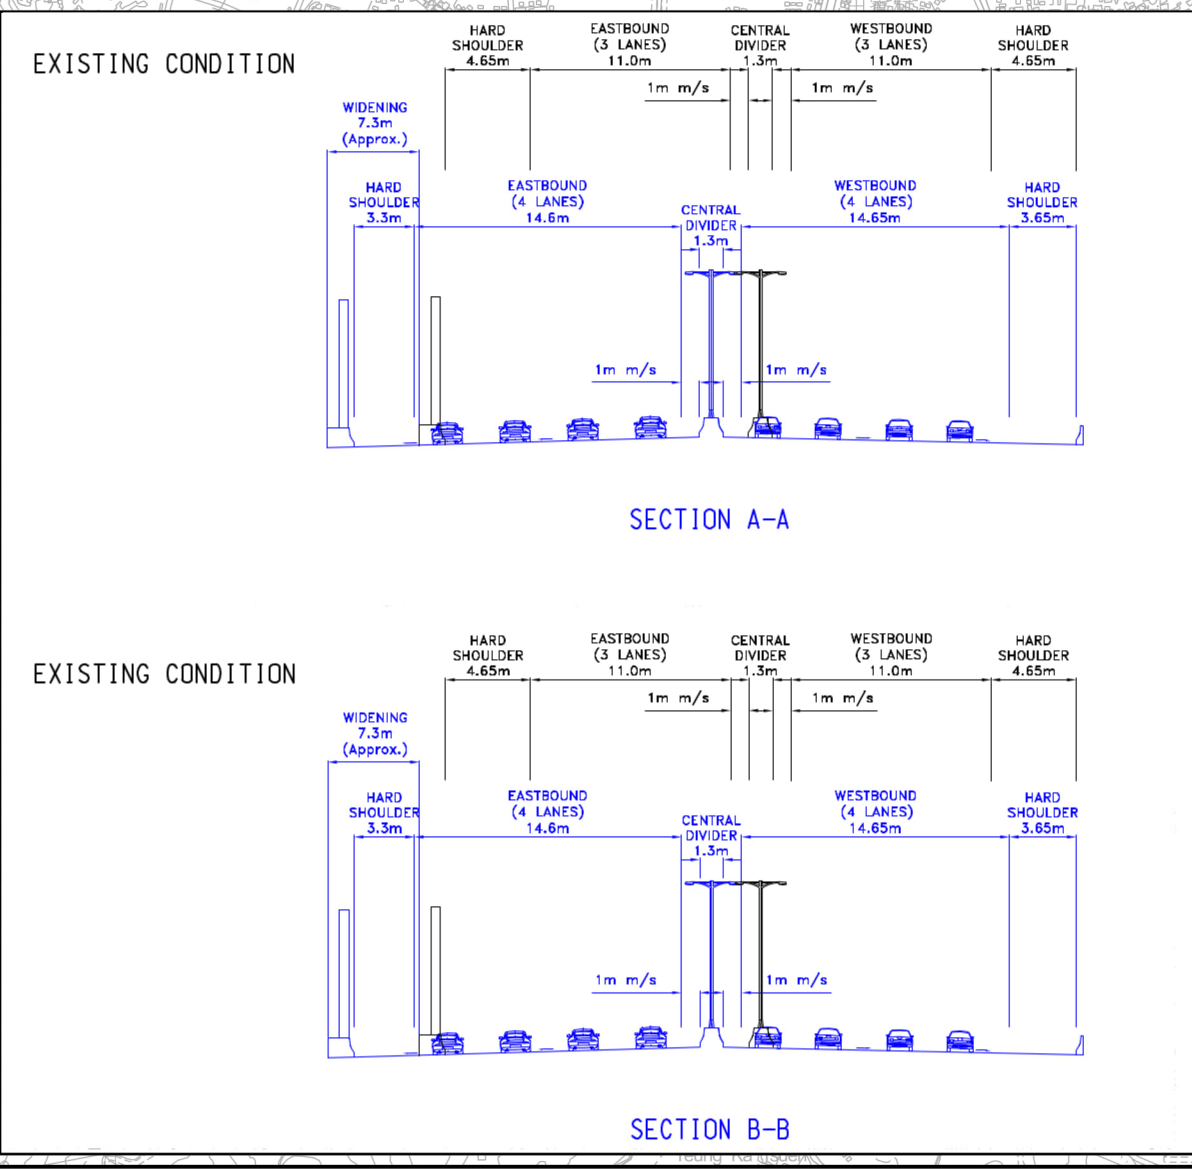


This drawing has been prepared for the use of AECOM's client. It may not be used, modified, reproduced or relied upon by third parties, except as agreed by AECOM or as required by law. AECOM accepts no responsibility, and disclaims any liability whatsoever, for any part that uses or relies on this drawing without AECOM's express written consent. All measurements must be obtained from the stated dimensions.

ISO A1 594mm x 841mm  
 Approved:  
 Checked:  
 Designer:  
 Project Management Initials:  
 Plot File by: WJMT  
 PATH P:\PROJECTS\6086525\DRAWING\REPORT\B08B8\_101.dgn

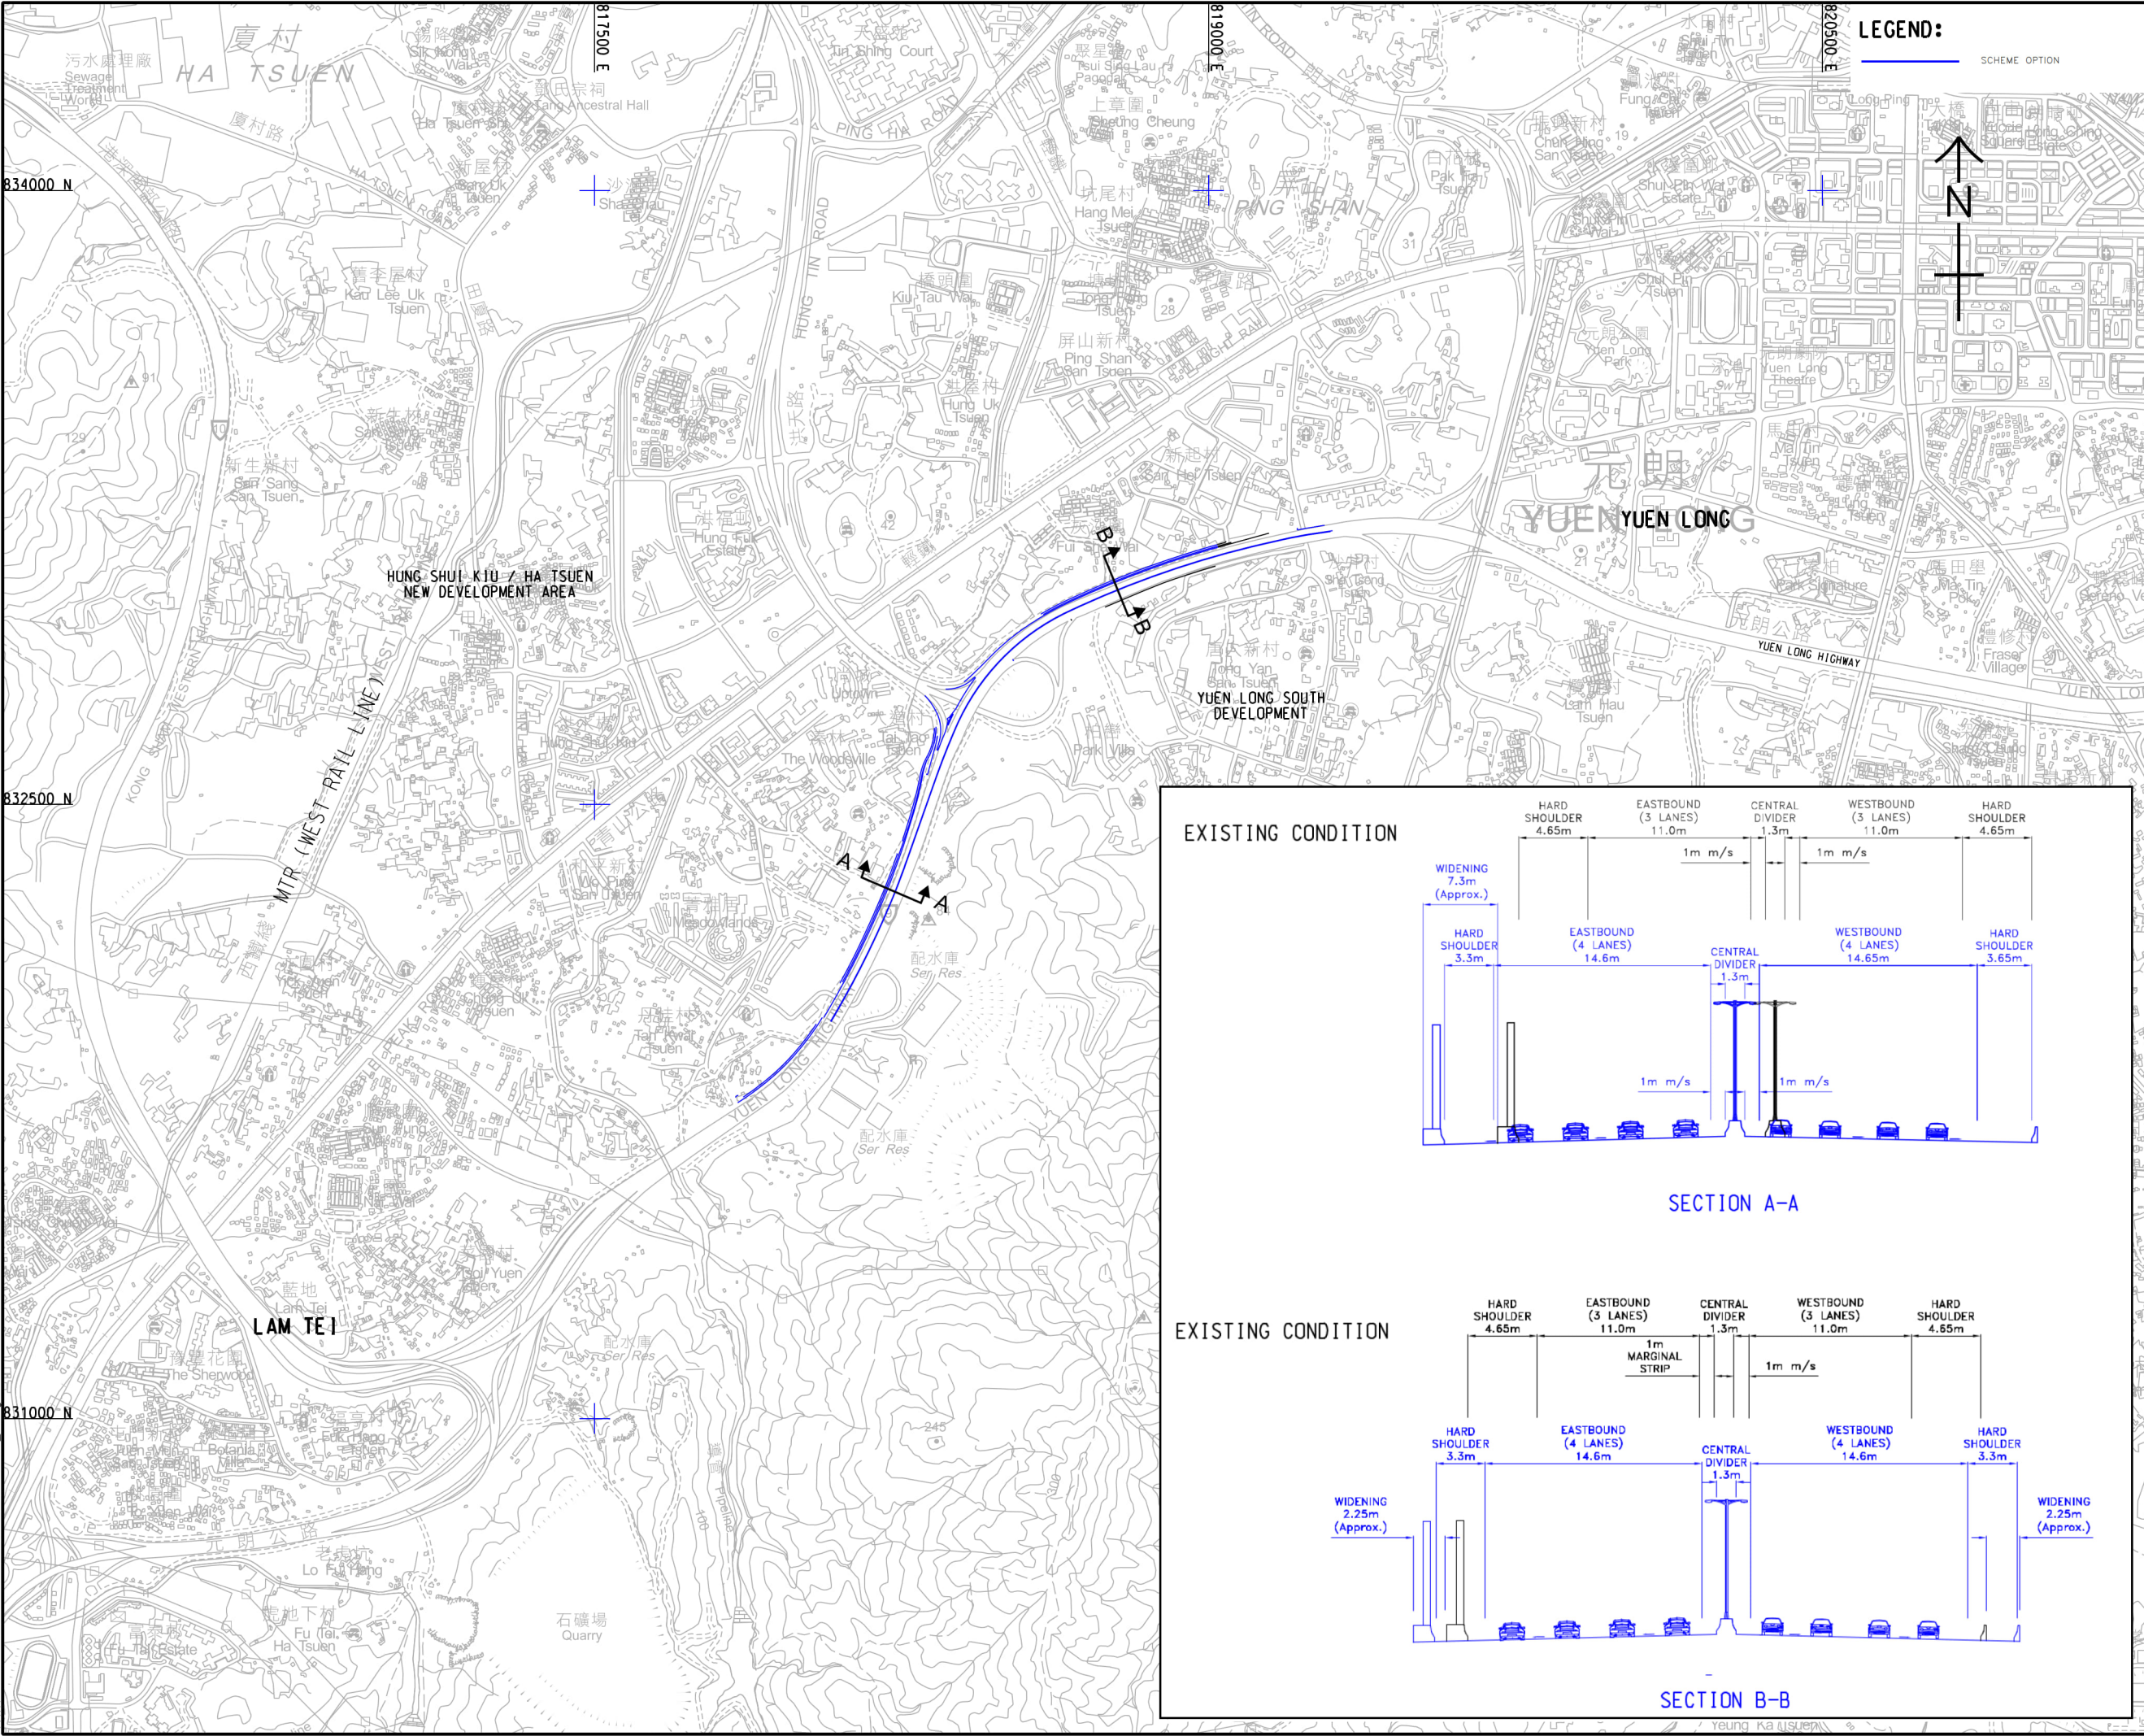

**LEGEND:**  
 \_\_\_\_\_ SCHEME OPTION

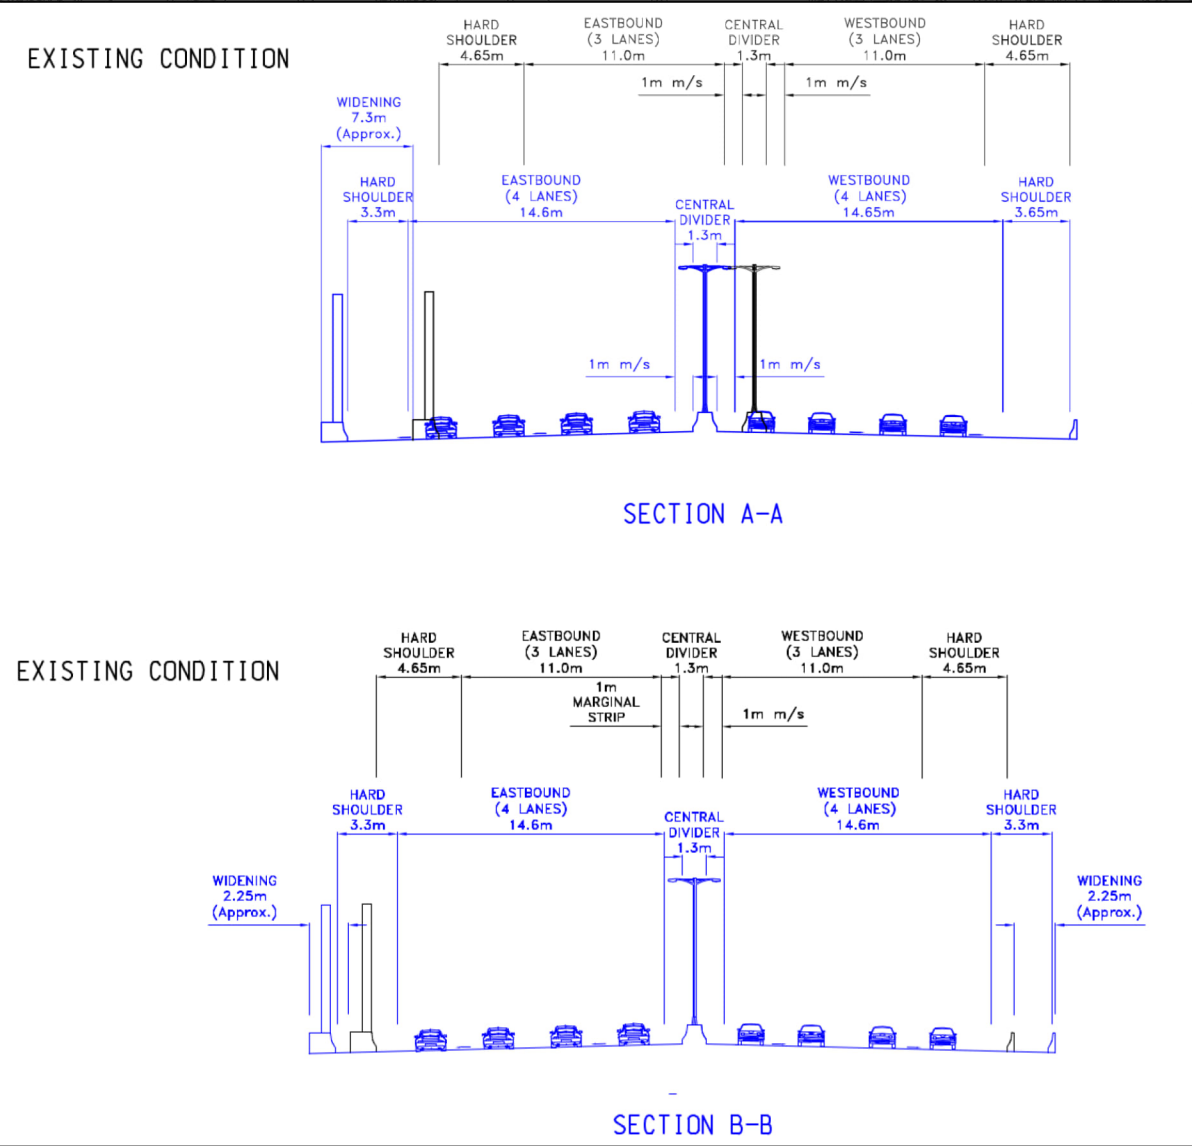

**AECOM**

**PROJECT**  
 WIDENING OF YUEN LONG HIGHWAY  
 (SECTION BETWEEN LAM TEI AND TONG YAN SAN TSUEN)

**CLIENT**  
**HIGHWAYS DEPARTMENT**

**CONSULTANT**  
 AECOM Asia Company Ltd.  
 www.aecom.com

**SUB-CONSULTANTS**

**ISSUE/REVISION**

NO.	DATE	DESCRIPTION	CHK.

**SCALE**  
 A1 1 : 7500

**DIMENSION UNIT**  
 METRES

**PROJECT NO.**  
 60695325


**CONTRACT NO.**  
 60695325

**SHEET TITLE**  
 SCHEME 2

**SHEET NUMBER**  
 FIGURE 2.2b

This drawing has been prepared for the use of AECOM's client. It may not be used, modified, reproduced or relied upon by third parties, except as agreed by AECOM or as required by law. AECOM accepts no responsibility, liability whatsoever, for any party that uses or relies on this drawing without AECOM's express written consent. All measurements must be obtained from the stated dimensions.

ISO A1 594mm x 841mm  
 Approved: \_\_\_\_\_  
 Checked: \_\_\_\_\_  
 Designer: \_\_\_\_\_  
 Project Management Initials: \_\_\_\_\_  
 Plot File by: WJMT  
 PATH: P:\PROJECTS\068525\DRAWING\REPORT\068525\_102.dgn

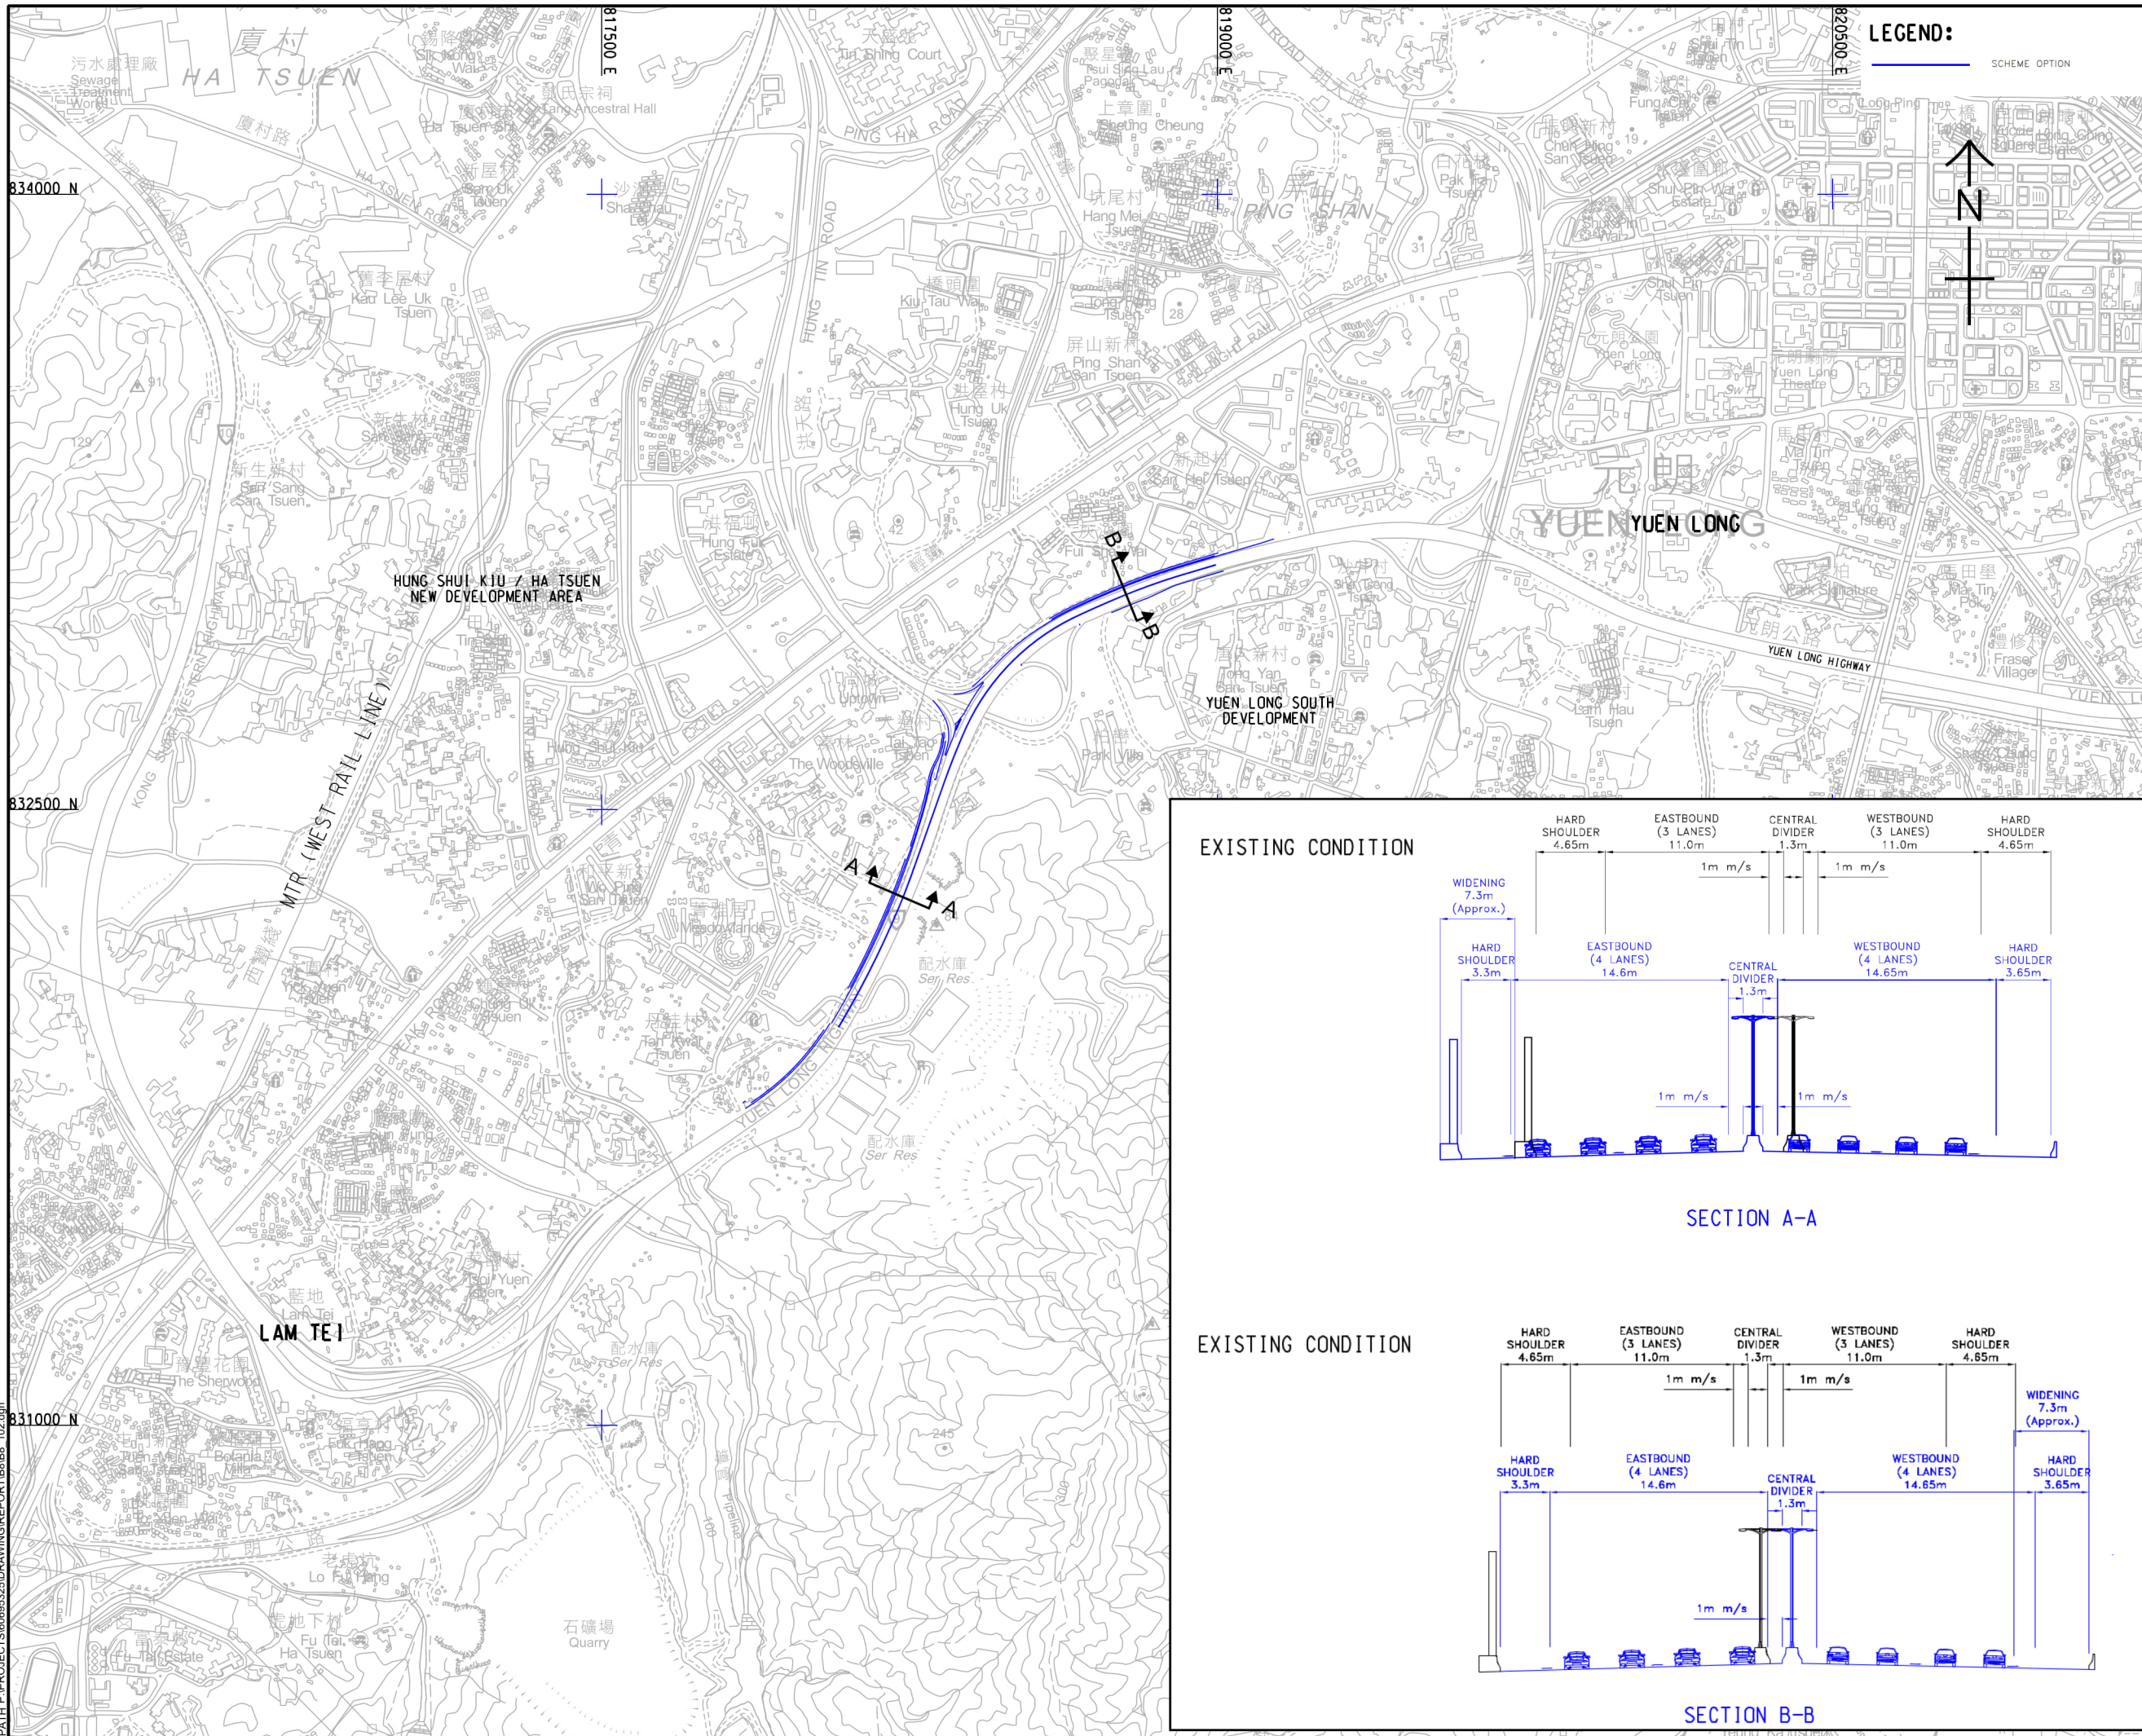

**LEGEND:**  
 SCHEME OPTION

**AECOM**

**PROJECT**  
 WIDENING OF YUEN LONG HIGHWAY  
 (SECTION BETWEEN LAM TEI AND TONG YAN SAN TSUEN)

**CLIENT**  
**HIGHWAYS DEPARTMENT**

**CONSULTANT**  
 AECOM Asia Company Ltd.  
 www.aecom.com

**SUB-CONSULTANTS**  
 分列工程顧問公司

**ISSUE/REVISION**

NO.	DATE	DESCRIPTION	CHK.

**SCALE**  
 A1 : 7500

**DIMENSION UNIT**  
 METRES


**PROJECT NO.**  
 60695325

**CONTRACT NO.**  
 合約編號

**SHEET TITLE**  
 SCHEME 3

**SHEET NUMBER**  
 圖紙編號

**FIGURE 2.2c**

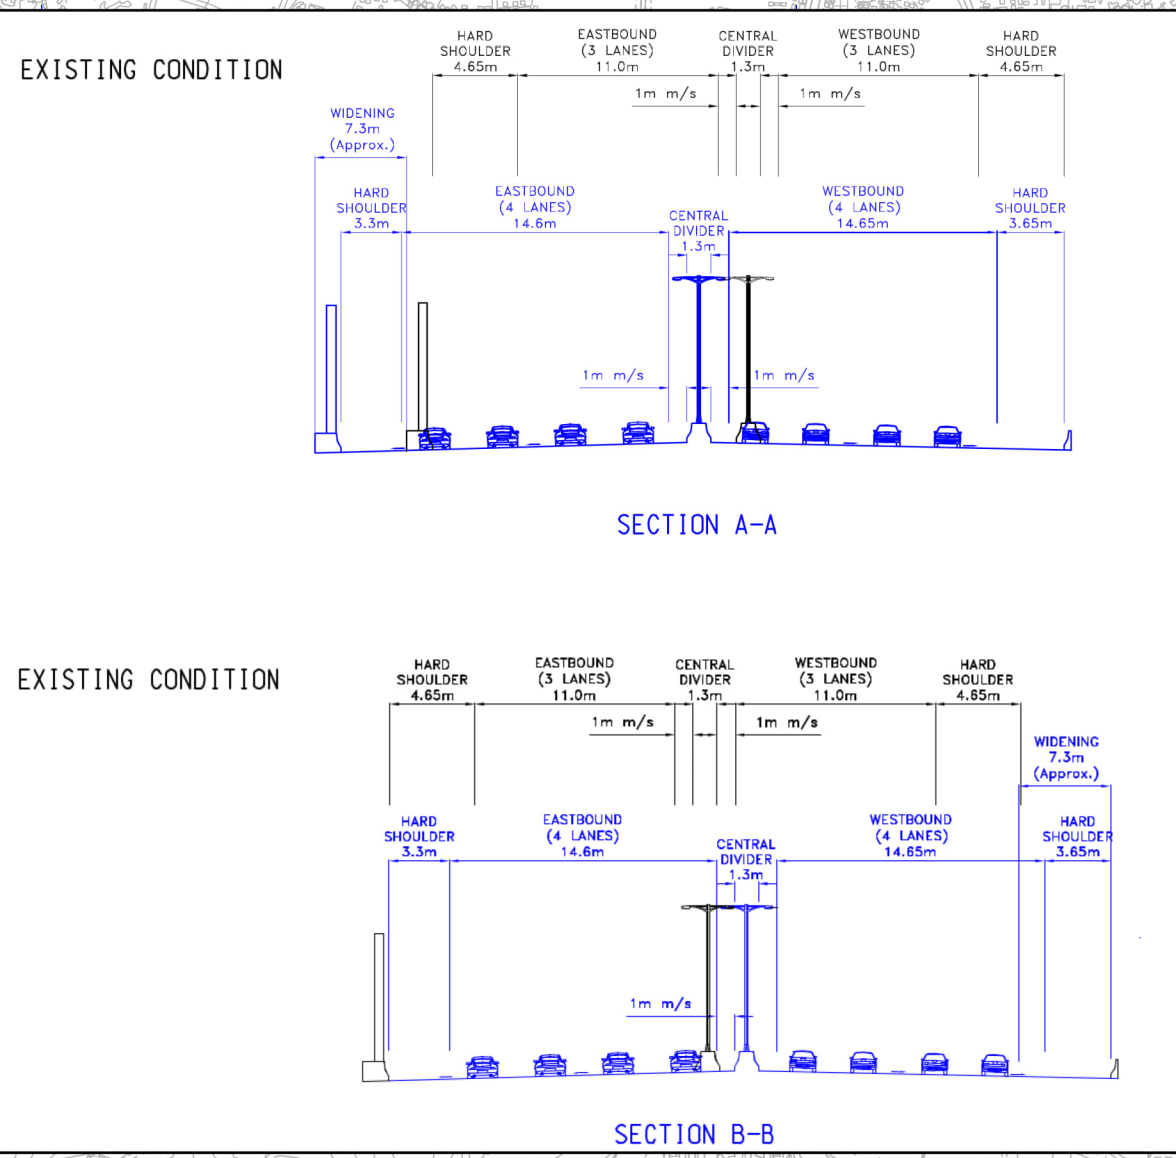

This drawing has been prepared for the use of AECOM's client. It may not be used, modified, reproduced or relied upon by third parties, except as agreed by AECOM or as required by law. AECOM accepts no responsibility, and denies any liability whatsoever, for any part that loses or relies on this drawing without AECOM's express written consent. All measurements must be obtained from the stated dimensions.