


ID	PROPOSED FACILITIES	MAXIMUM HEIGHT (mPD)
A	BERTHING FACILITY	6.5
B	LOADING AND UNLOADING PLATFORM	17.5
C	INCINERATION PLANT	75.5
D	STACK	81.5
E	IBA TREATMENT FACILITY	34.5
F	ADMINISTRATIVE BUILDING	31.5
G	UTILITIES	23
H	CARPARK	16.5

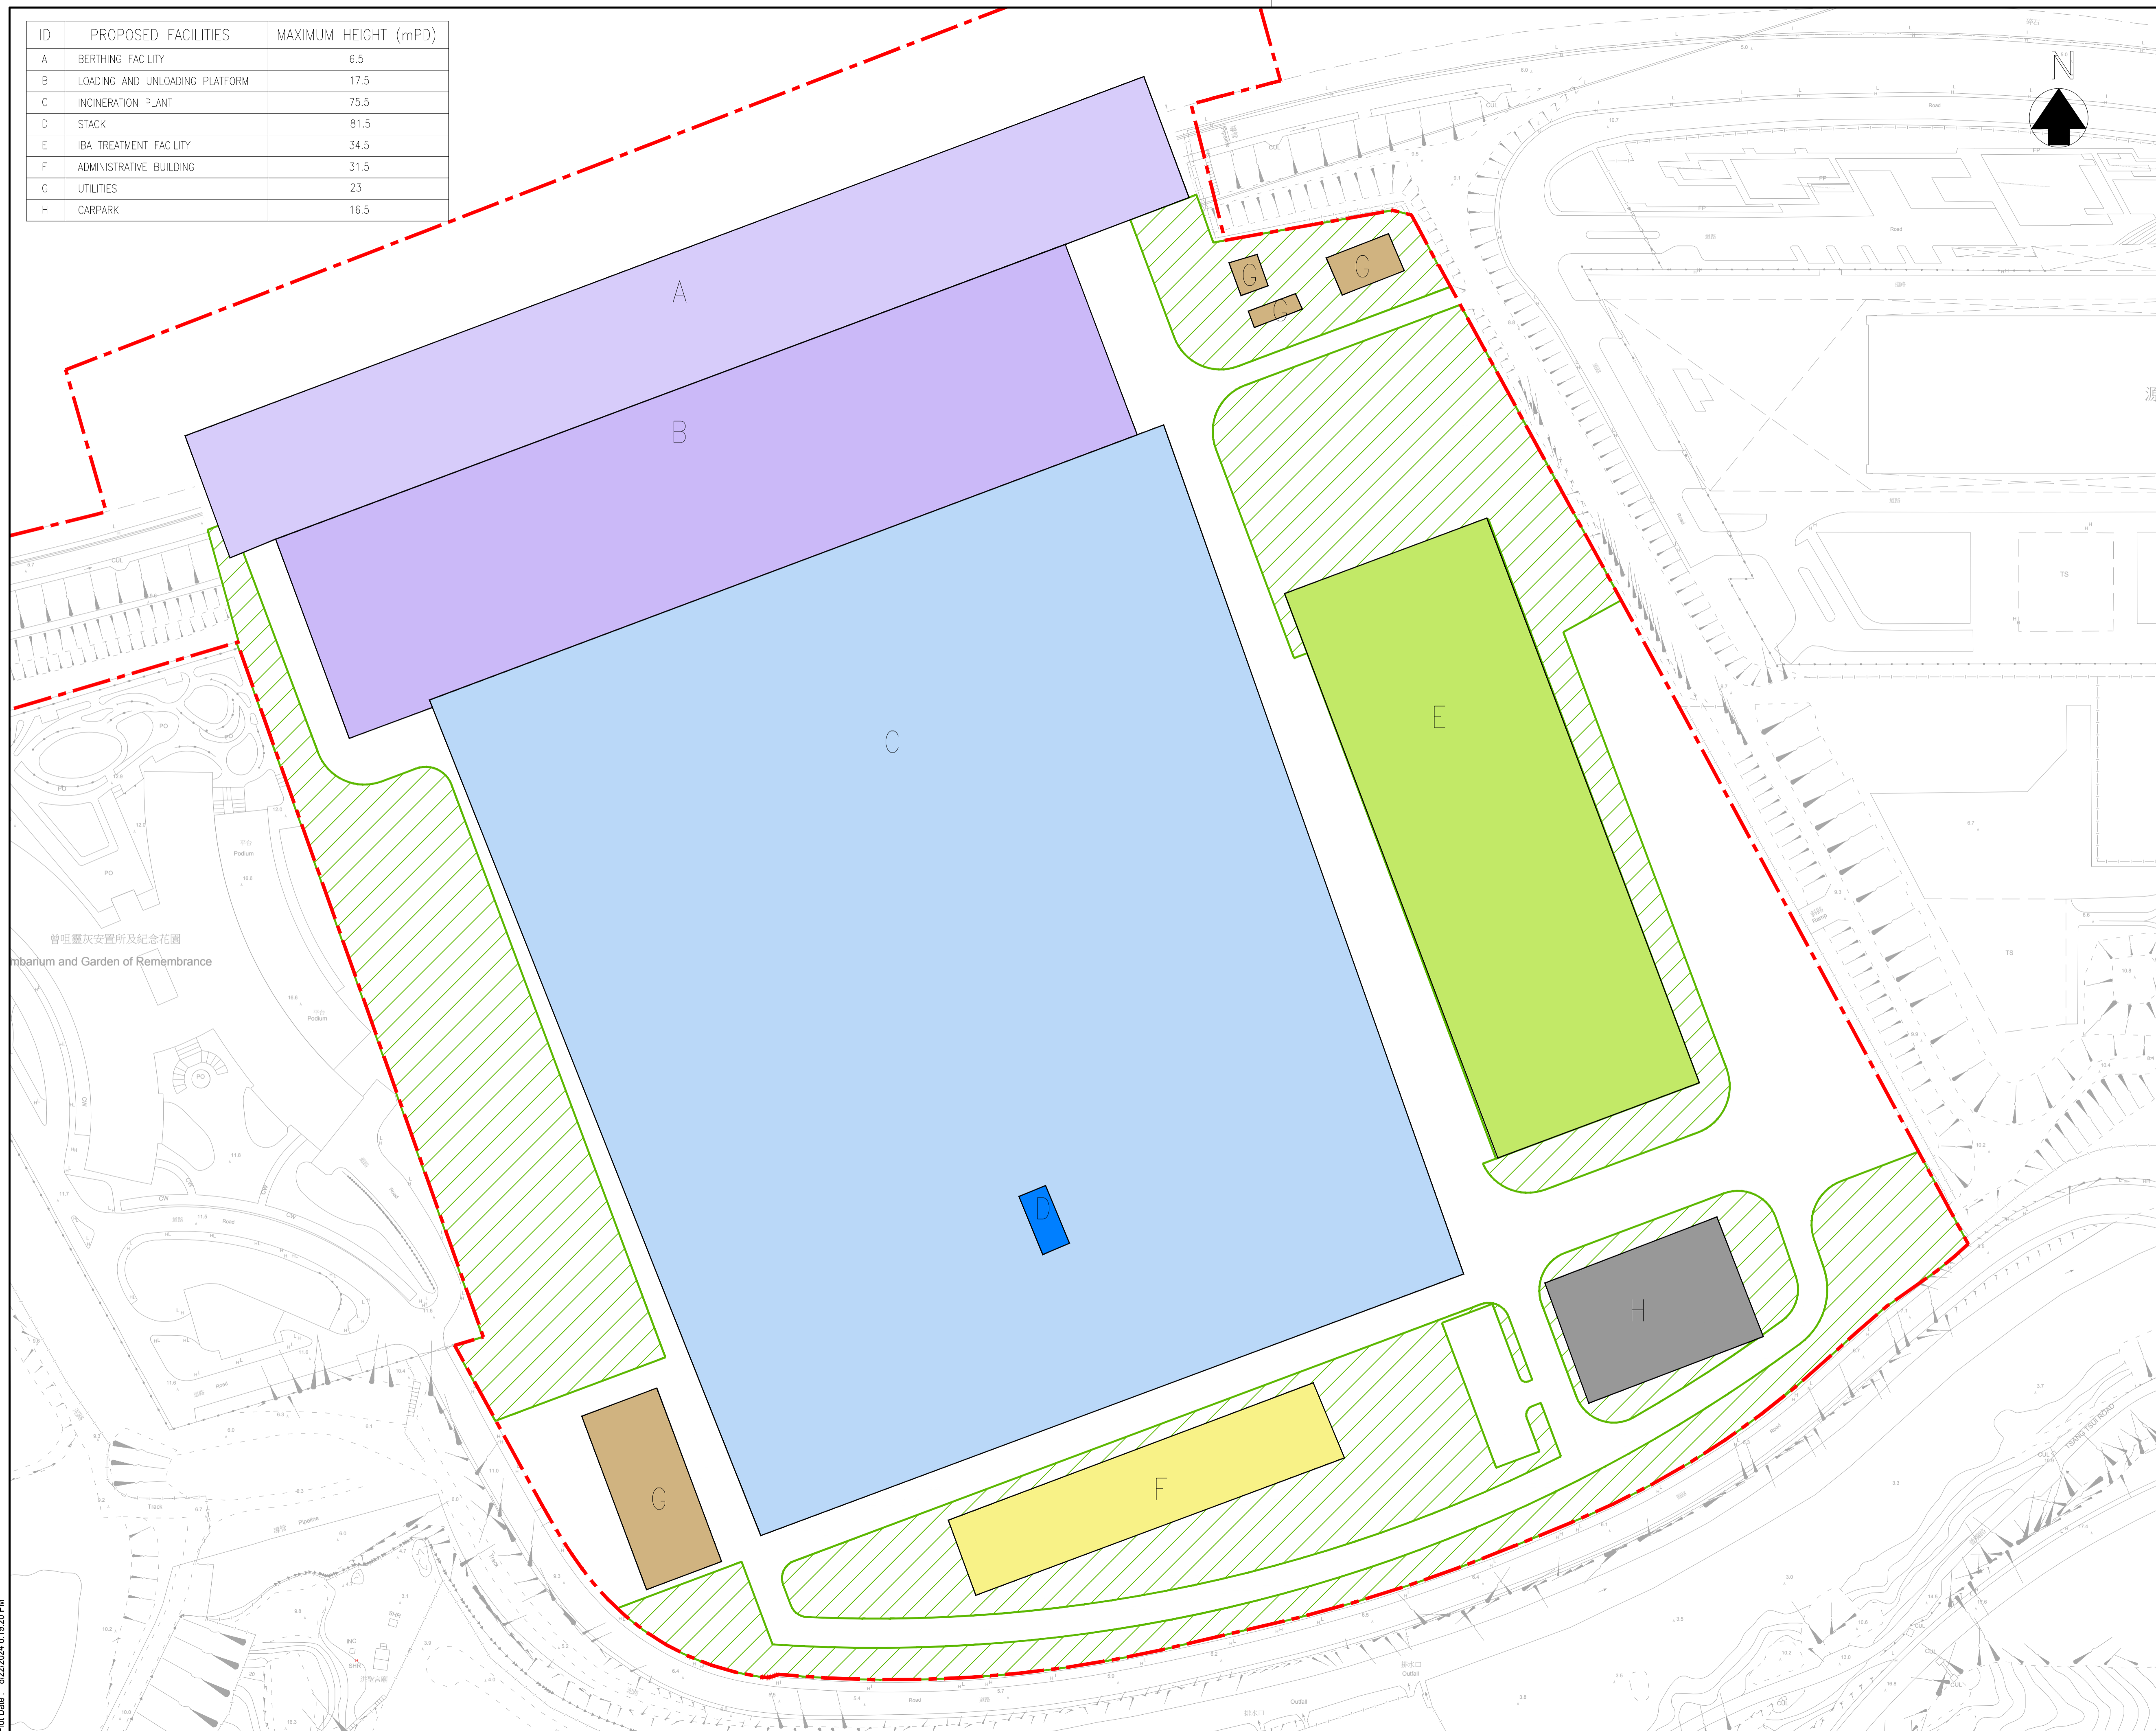

© Copyright by Binnies Hong Kong Limited

**LEGEND:**

- PROJECT BOUNDARY
- BERTHING FACILITY
- LOADING AND UNLOADING PLATFORM
- INCINERATION PLANT
- STACK
- IBA TREATMENT FACILITY
- ADMINISTRATIVE BUILDING
- UTILITIES
- CARPARK
- GREEN AREA

**REMARK:**  
THE DRAWINGS PROVIDE ONLY AESTHETIC IMPRESSION OF THE INDICATIVE FORM, SIZE AND QUALITY OF THE ARCHITECTURAL AND LANDSCAPING TREATMENT FOR THE STRUCTURES. THE FINAL DETAILS OF LAYOUT, MATERIALS, FINISHES WILL BE SUBJECT TO DETAILED DESIGN.

Revision	Date		Description		Initial	
	Designed	Checked	Drawn	Checked	Initial	Checked
Initial	-	-	-	-	-	-
Date	02/23	02/23	02/23	02/23		

Approved

Agreement no.  
CE 26/2022 (EP)

Agreement title  
DEVELOPMENT OF INTEGRATED WASTE MANAGEMENT FACILITIES PHASE 2 – INVESTIGATION, DESIGN AND CONSTRUCTION

Drawing title  
GENERAL LAYOUT PLAN

Drawing No. FIGURE 9.3	Revision -
---------------------------	---------------

Scale  
A1 1 : 1000  
A3 1 : 2000



Plot Date : 8/22/2024 6:19:20 PM