


ISO A1 594mm x 841mm
 Approved:
 Checked:
 Designer:
 Project Management Initials:

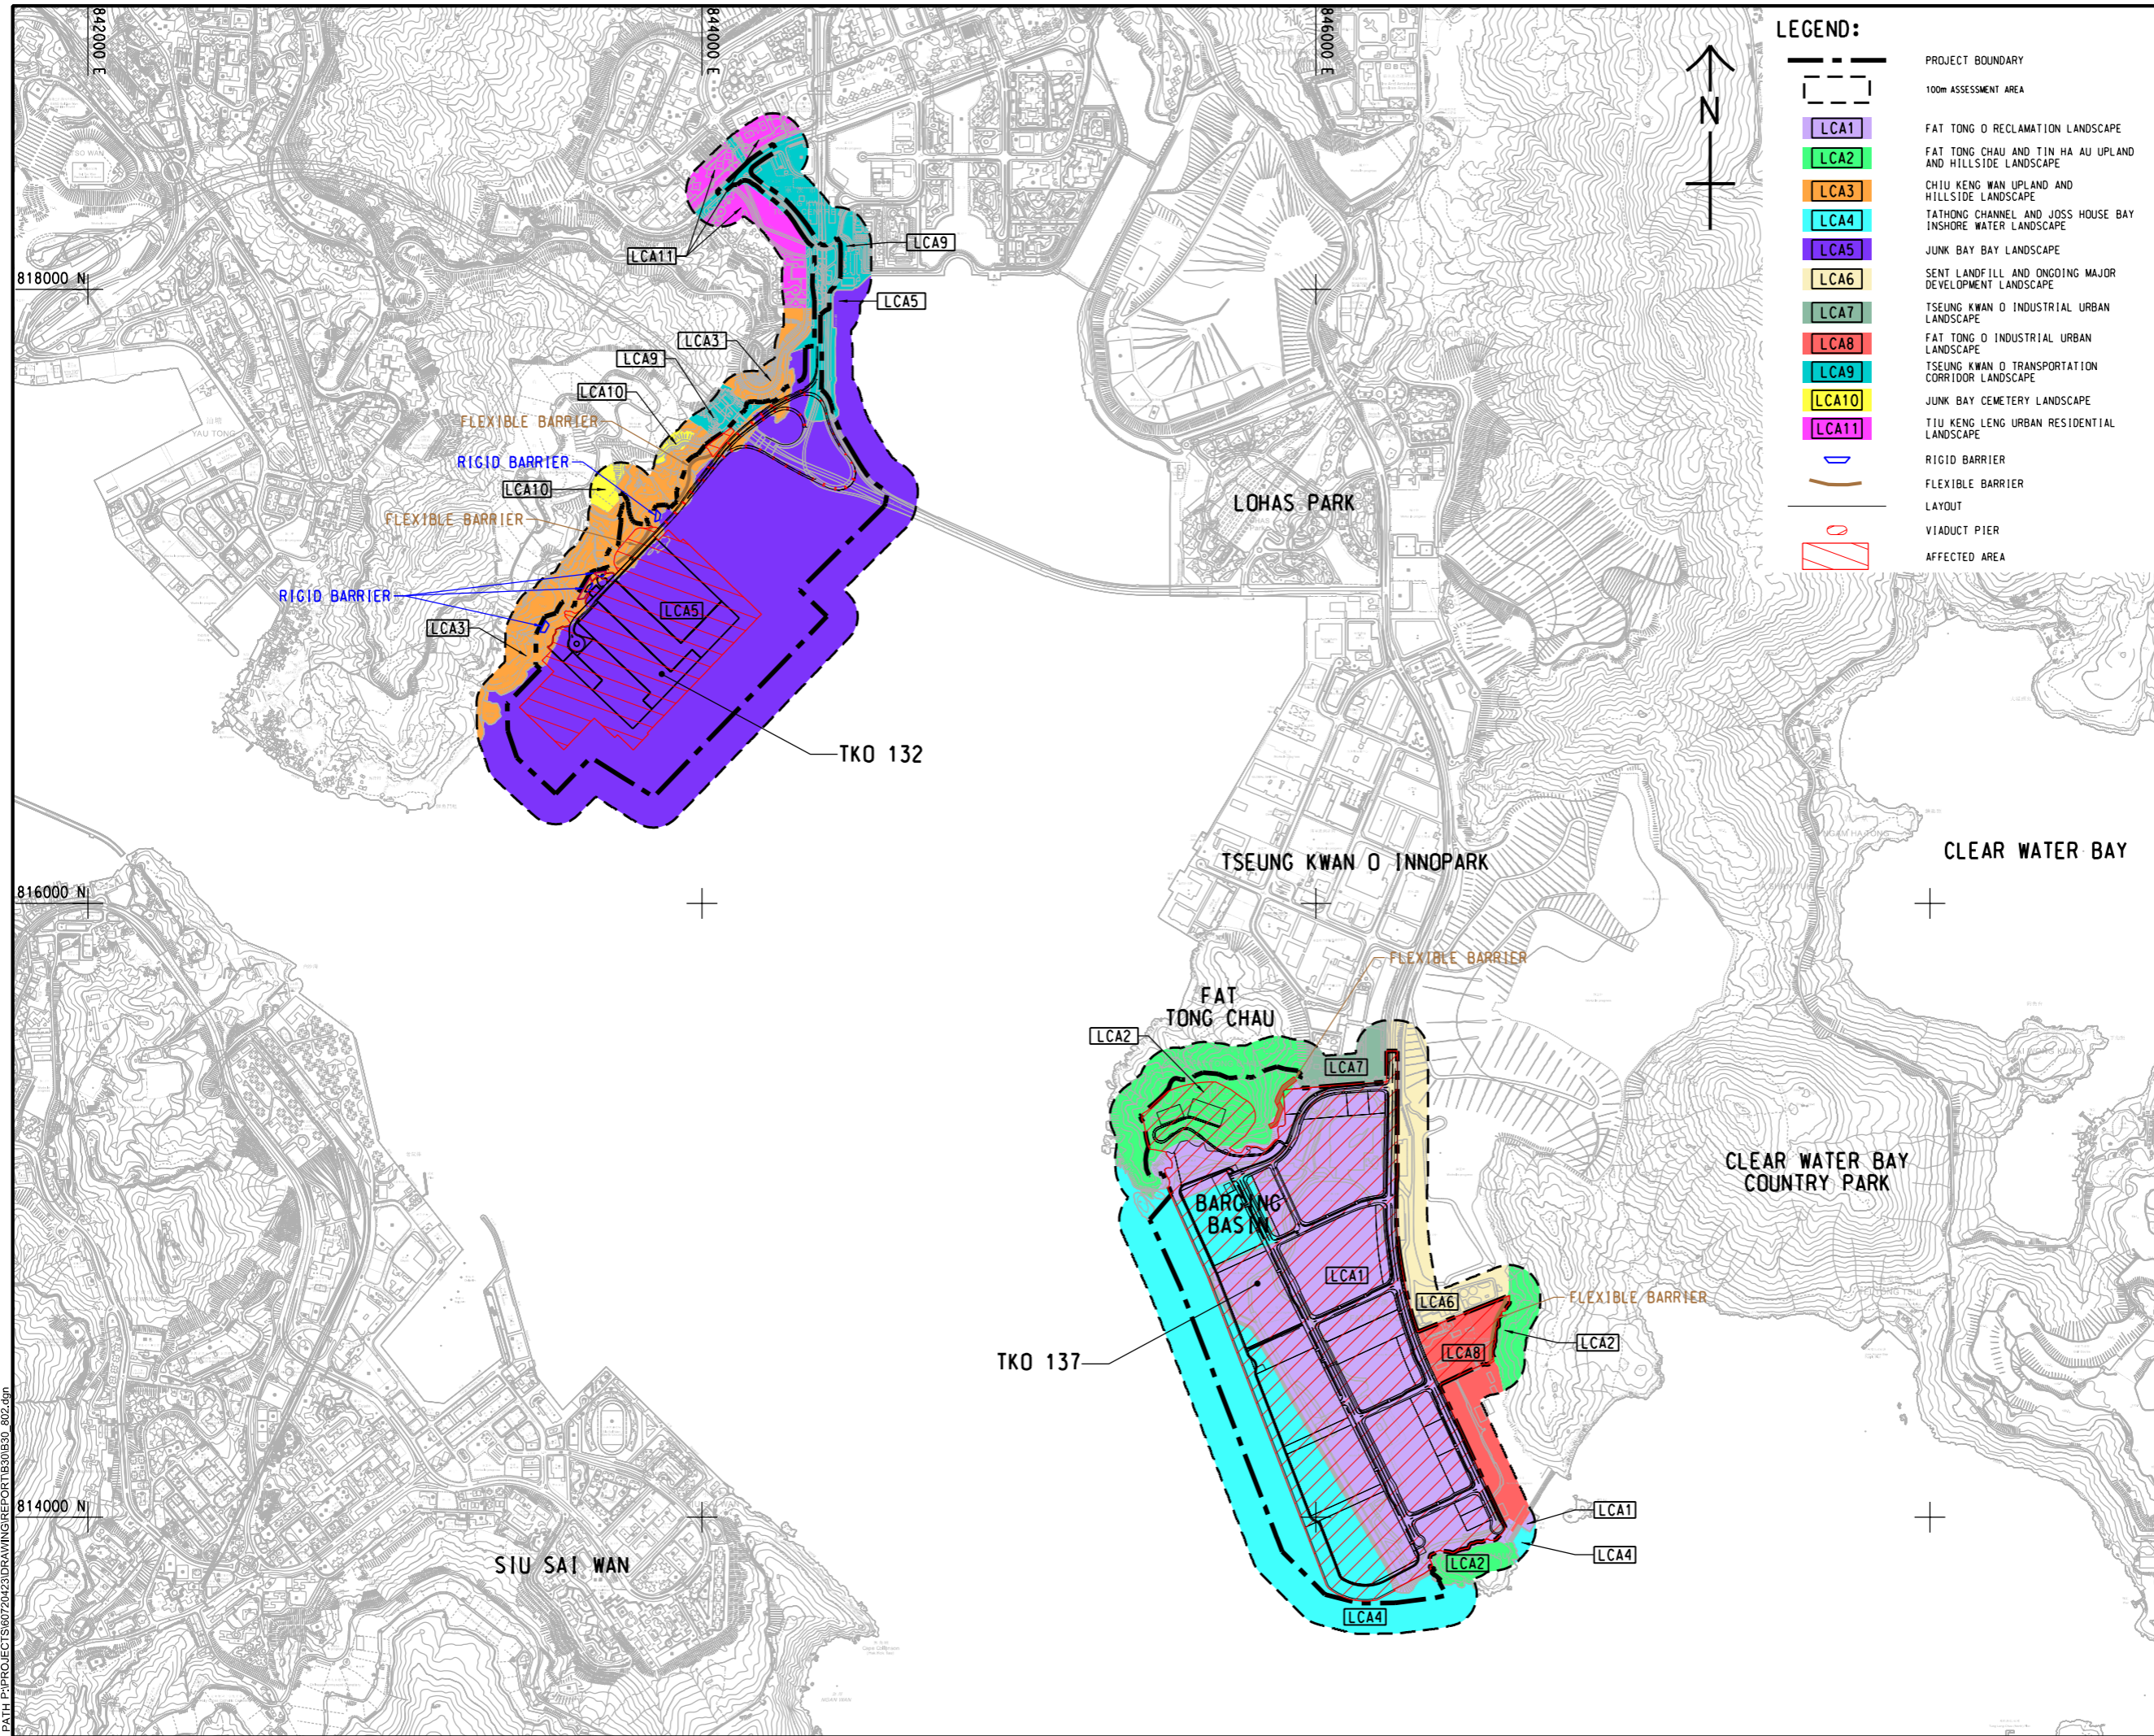

LEGEND:

- PROJECT BOUNDARY
- 100m ASSESSMENT AREA
- LCA1 FAT TONG O RECLAMATION LANDSCAPE
- LCA2 FAT TONG CHAU AND TIN HA AU UPLAND AND HILLSIDE LANDSCAPE
- LCA3 CHIU KENG WAN UPLAND AND HILLSIDE LANDSCAPE
- LCA4 TATHONG CHANNEL AND JOSS HOUSE BAY INSHORE WATER LANDSCAPE
- LCA5 JUNK BAY BAY LANDSCAPE
- LCA6 SENT LANDFILL AND ONGOING MAJOR DEVELOPMENT LANDSCAPE
- LCA7 TSEUNG KWAN O INDUSTRIAL URBAN LANDSCAPE
- LCA8 FAT TONG O INDUSTRIAL URBAN LANDSCAPE
- LCA9 TSEUNG KWAN O TRANSPORTATION CORRIDOR LANDSCAPE
- LCA10 JUNK BAY CEMETERY LANDSCAPE
- LCA11 TIU KENG LENG URBAN RESIDENTIAL LANDSCAPE
- RIGID BARRIER
- FLEXIBLE BARRIER
- LAYOUT
- VIADUCT PIER
- AFFECTED AREA



PROJECT
 DEVELOPMENT OF TSEUNG KWAN O AREA 137 AND ASSOCIATED RECLAMATION SITES - INVESTIGATION, DESIGN AND CONSTRUCTION

CLIENT
 土木工程拓展署
 Civil Engineering and Development Department

CONSULTANT
 AECOM Birmes (TKO137) JV

SUB-CONSULTANTS
 分列工程顧問公司

ISSUE/REVISION

NO.	DATE	DESCRIPTION	CHK.

STATUS
 狀態

SCALE A1 1: 10000
DIMENSION UNIT METRES

KEY PLAN
 索引圖

PROJECT NO. 60720423
CONTRACT NO. CE 40/2023(CE)

SHEET TITLE
 LANDSCAPE CHARACTER AREA IMPACT PLAN

SHEET NUMBER
 60720423/B30/FIGURE 11.3.3

V:\BAKU\US5-BAK\CSWP\p1\draw1\Create PH file\new\CSWP-75\color1.pht
 Plot File by: WangMB
 PATH: P:\PROJECTS\60720423\DRAWING\REPORT\B30\ESD_802.dgn

This drawing has been prepared for the use of AECOM Birmes (TKO137) JV and its related parties. It may not be used, modified, reproduced or relied upon by third parties, except as approved by AECOM Birmes (TKO137) JV or as instructed by the client. AECOM Birmes (TKO137) JV or its related parties, accept no responsibility, and disclaim any liability whatsoever, for any part of this drawing without AECOM Birmes (TKO137) JV's express written consent. Do not scale this document. All measurements must be obtained from the master dimension.