


V:\BAKU\US95-BAK\CSWP\p1\ddr\Create PH file\new\CSWP-75\color\p1
 Plot File by: haiquan.zhao
 10/26/2024
 PATH P:\PROJECTS\60720423\DRAWING\REPORT\B30\B30_890.dgn

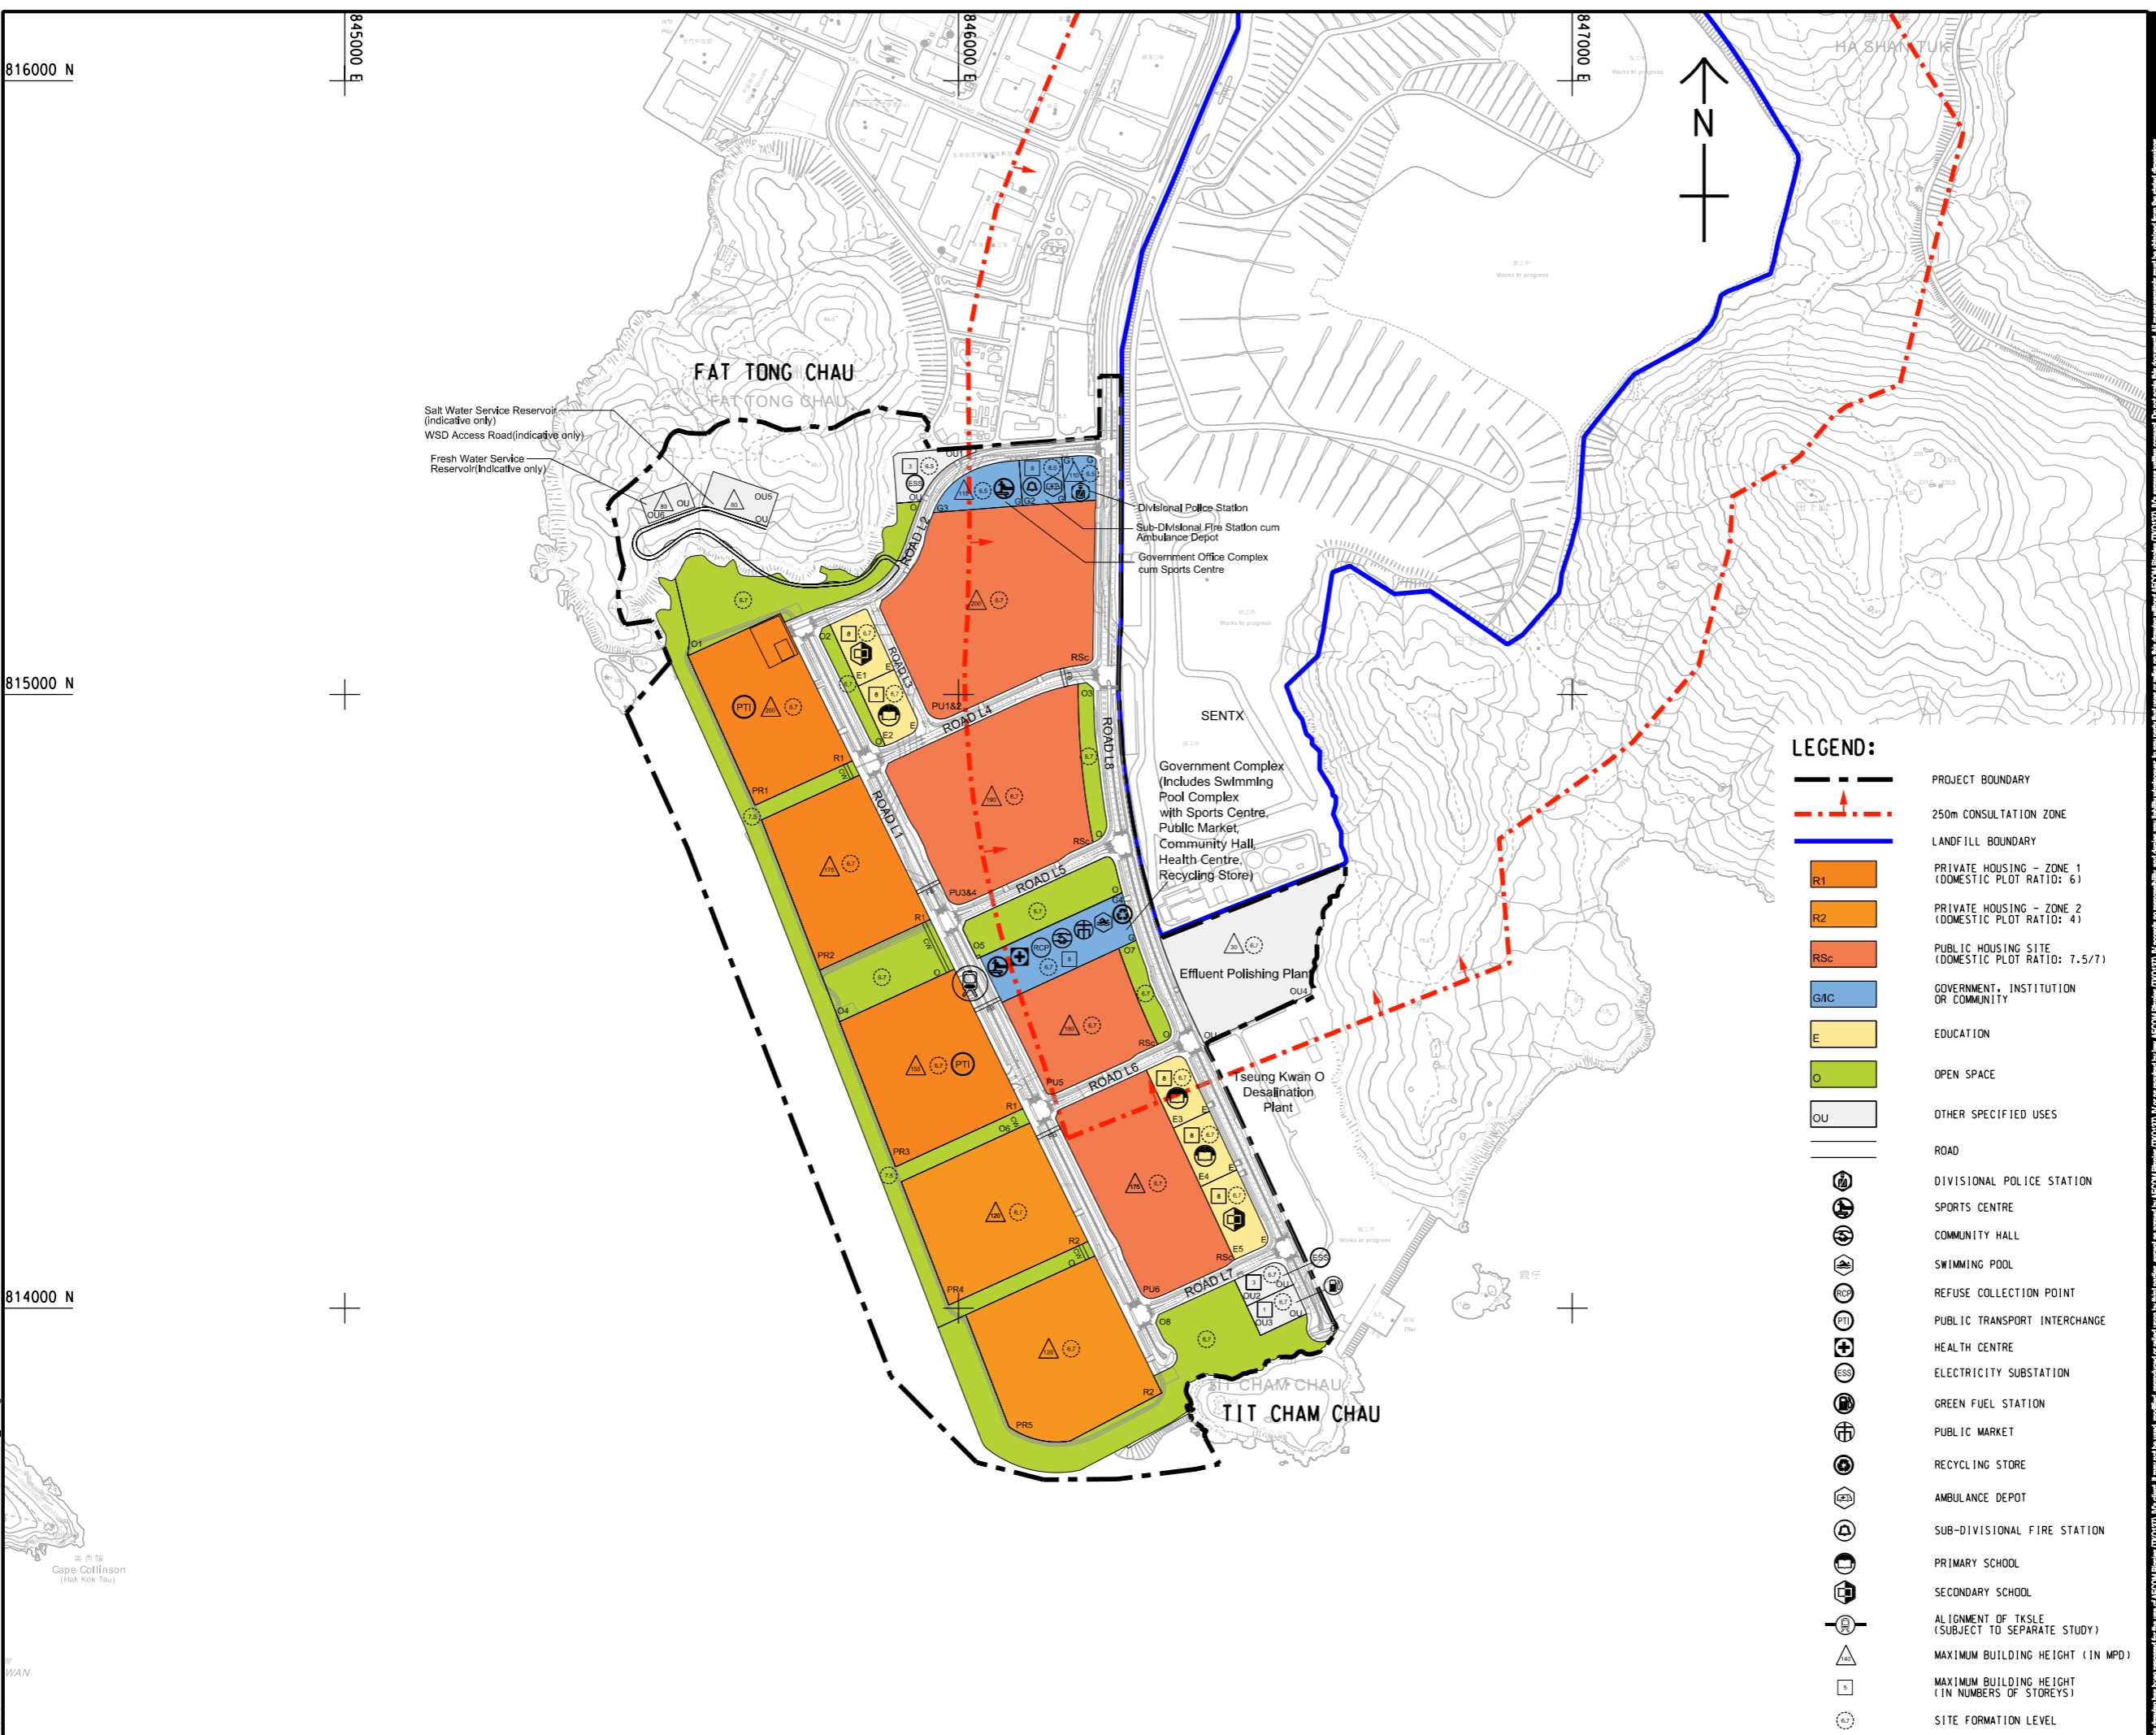

LEGEND:

- PROJECT BOUNDARY
- 250m CONSULTATION ZONE
- LANDFILL BOUNDARY
- R1 PRIVATE HOUSING – ZONE 1 (DOMESTIC PLOT RATIO: 6)
- R2 PRIVATE HOUSING – ZONE 2 (DOMESTIC PLOT RATIO: 4)
- RSc PUBLIC HOUSING SITE (DOMESTIC PLOT RATIO: 7.5/7)
- GIC GOVERNMENT, INSTITUTION OR COMMUNITY
- E EDUCATION
- O OPEN SPACE
- OU OTHER SPECIFIED USES
- ROAD
- DIVISIONAL POLICE STATION
- SPORTS CENTRE
- COMMUNITY HALL
- SWIMMING POOL
- REFUSE COLLECTION POINT
- PUBLIC TRANSPORT INTERCHANGE
- HEALTH CENTRE
- ELECTRICITY SUBSTATION
- GREEN FUEL STATION
- PUBLIC MARKET
- RECYCLING STORE
- AMBULANCE DEPOT
- SUB-DIVISIONAL FIRE STATION
- PRIMARY SCHOOL
- SECONDARY SCHOOL
- ALIGNMENT OF TKSL (SUBJECT TO SEPARATE STUDY)
- MAXIMUM BUILDING HEIGHT (IN MPD)
- MAXIMUM BUILDING HEIGHT (IN NUMBERS OF STOREYS)
- SITE FORMATION LEVEL

ISSUE/REVISION
 修訂

I/R	DATE	DESCRIPTION	CHK.

STATUS
 狀態

SCALE **DIMENSION UNIT**
 比例 尺寸單位

A1 1:5000 METRES

KEY PLAN
 索引圖

PROJECT NO. **CONTRACT NO.**
 項目編號 合約編號
 60720423 CE 40/2023(CE)

SHEET TITLE
 圖紙名稱

LOCATION PLAN OF SOUTH
 EAST NEW TERRITORIES LANDFILL
 AND ITS EXTENSION

SHEET NUMBER
 圖紙編號
 60720423/B30/FIGURE 14.1

This drawing has been prepared for the use of AECOM Binnies (TKO137) JV or as required by the Client. It may not be used, modified, reproduced or relied upon by third parties, except as approved by AECOM Binnies (TKO137) JV or as required by the Client. AECOM Binnies (TKO137) JV or as required by the Client. All measurements must be obtained from the latest dimensions.