


ISO A1 594mm x 841mm
 Approved:
 Checked:
 Designer:
 Project Management Initials:

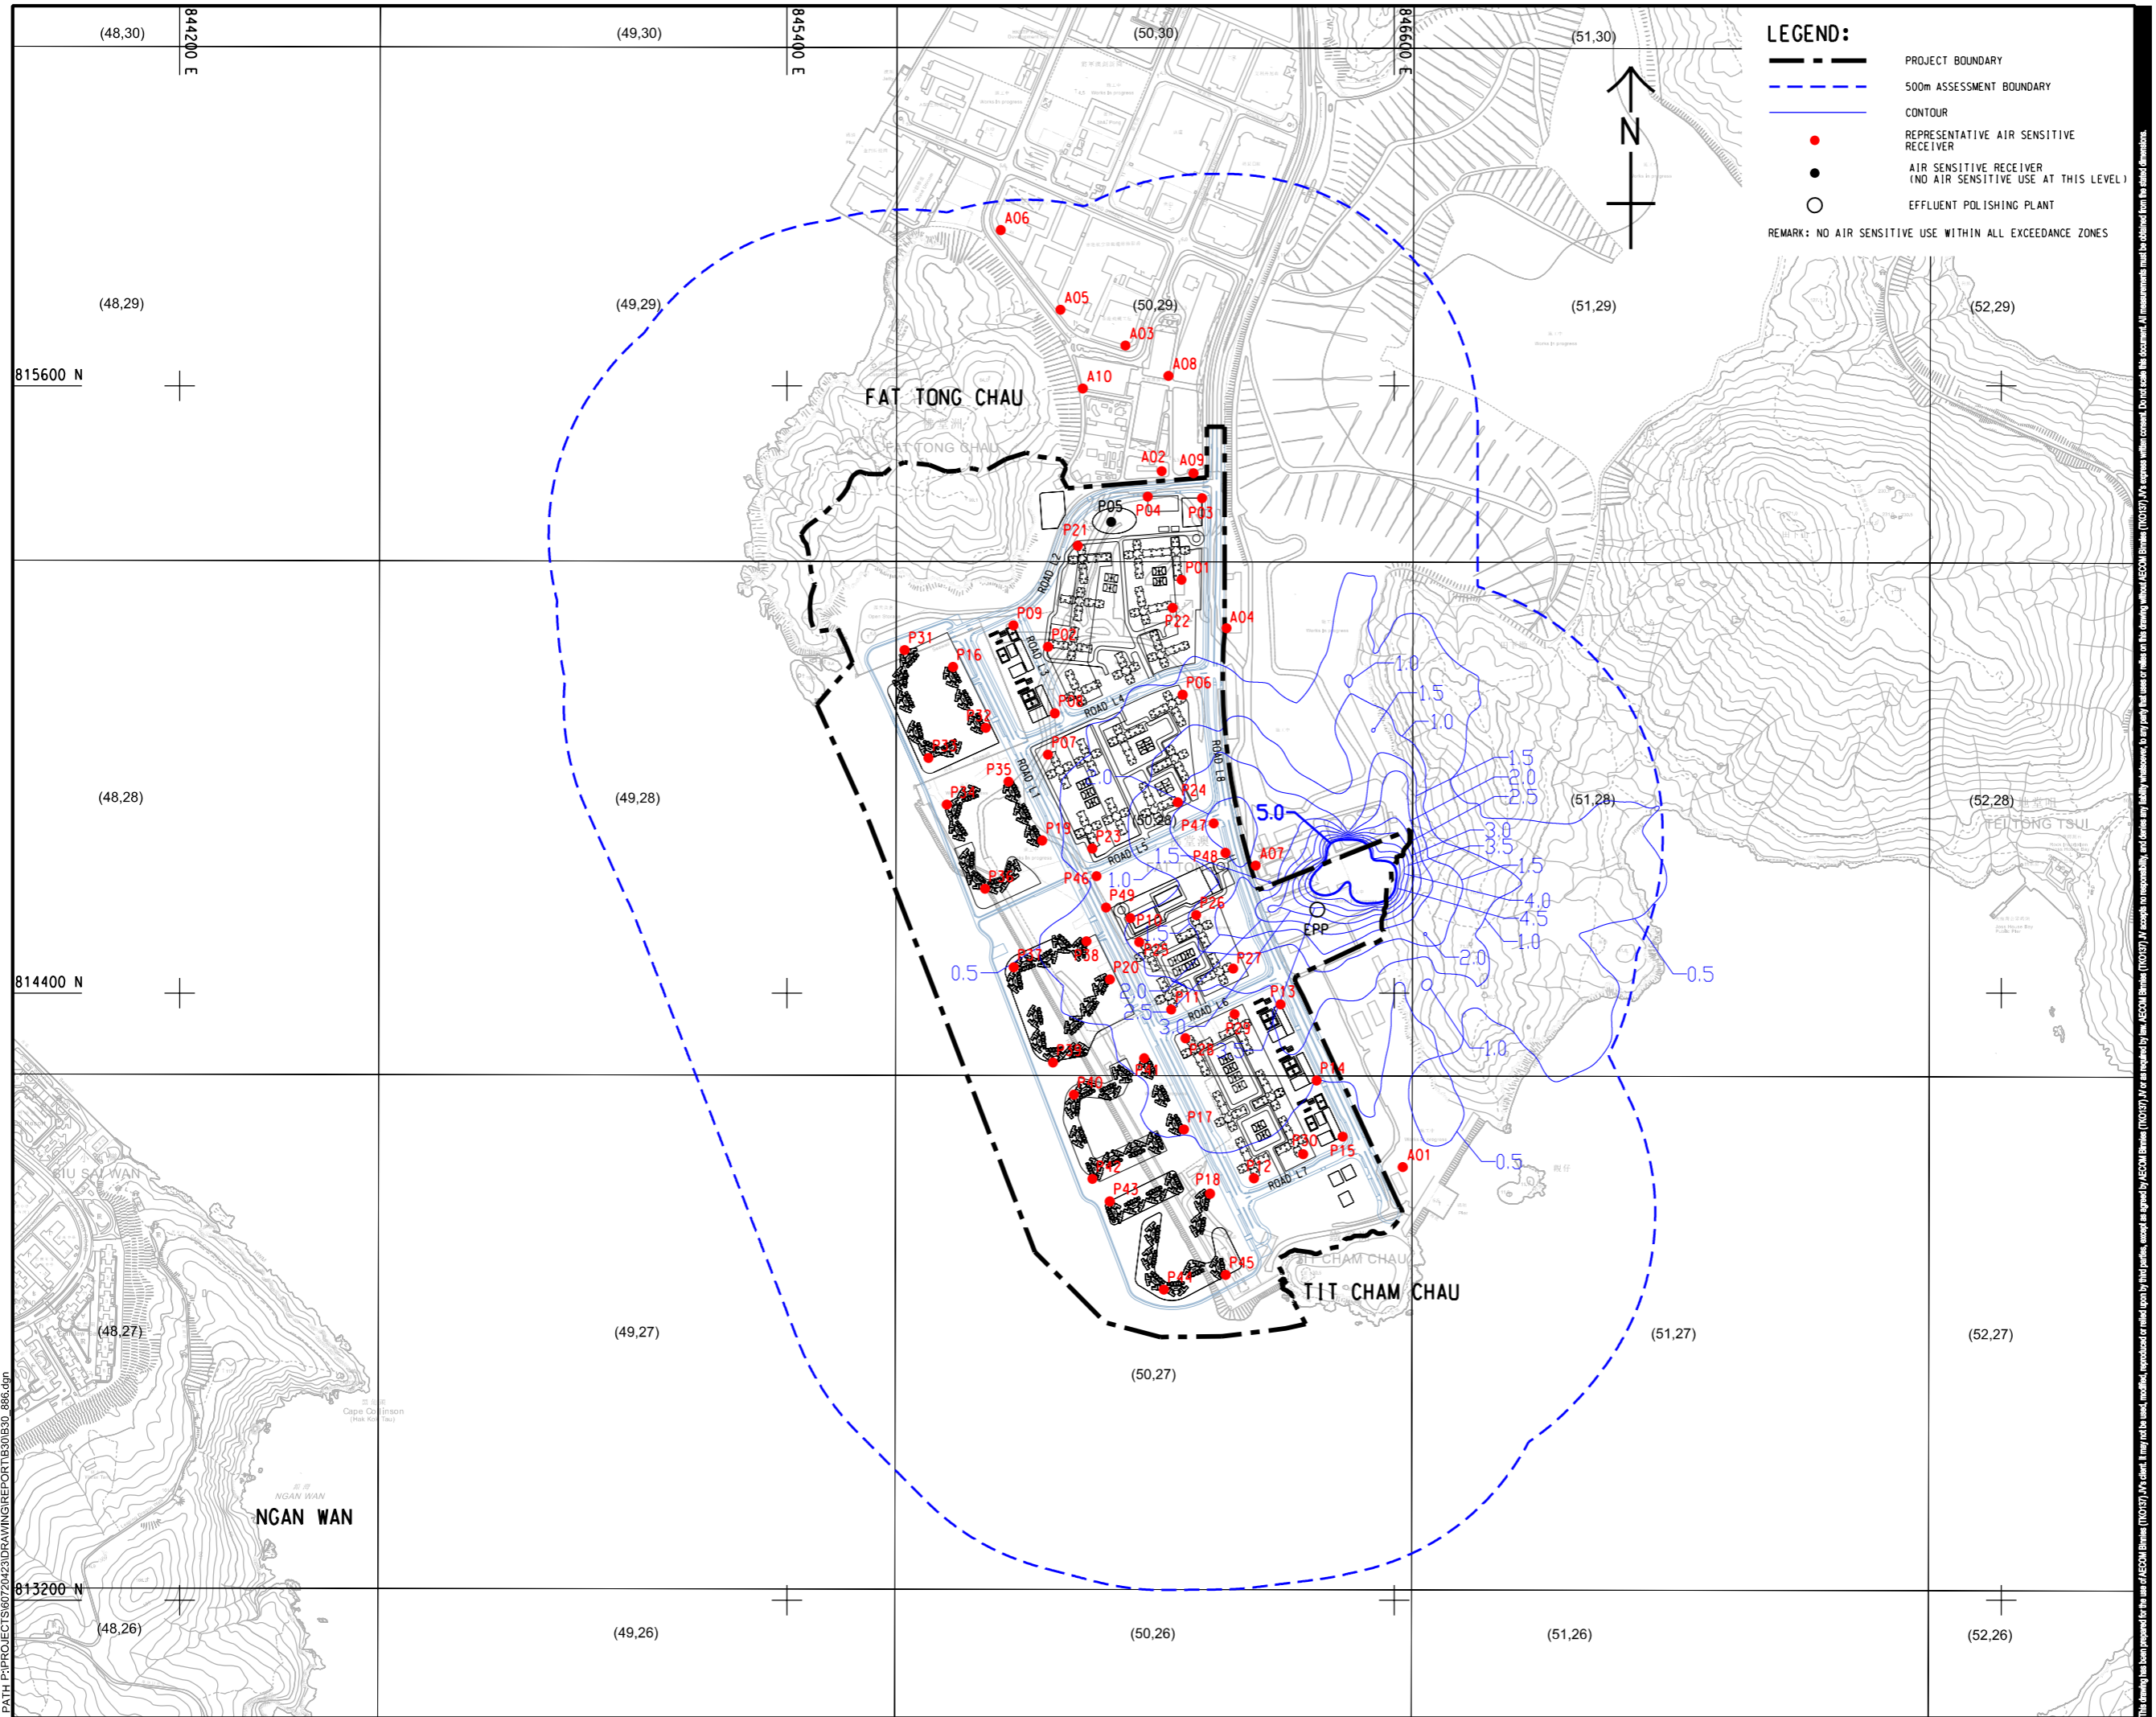

LEGEND:

- PROJECT BOUNDARY
- 500m ASSESSMENT BOUNDARY
- CONTOUR
- REPRESENTATIVE AIR SENSITIVE RECEIVER
- AIR SENSITIVE RECEIVER (NO AIR SENSITIVE USE AT THIS LEVEL)
- EFFLUENT POLISHING PLANT

REMARK: NO AIR SENSITIVE USE WITHIN ALL EXCEEDANCE ZONES



PROJECT
 項目
 DEVELOPMENT OF TSEUNG KWAN O AREA 137 AND ASSOCIATED RECLAMATION SITES - INVESTIGATION, DESIGN AND CONSTRUCTION

CLIENT
 業主
 土木工程拓展署
 Civil Engineering and Development Department

CONSULTANT
 顧問公司
 AECOM Binnies (TKO137) JV

SUB-CONSULTANTS
 分判工程師/顧問公司

ISSUE/REVISION
 修訂

IR	DATE	DESCRIPTION	CHK.
修訂	日期	修訂描述	核對

STATUS
 狀態

SCALE **DIMENSION UNIT**
 比例尺 尺寸單位
 A1 1: 6000 METRES

KEY PLAN
 索引圖

PROJECT NO. **CONTRACT NO.**
 項目編號 合約編號
 60720423 CE 40/2023(CE)


SHEET TITLE
 圖紙名稱
 CONTOUR OF PREDICTED HIGHEST CUMULATIVE 5-SECOND ODOUR CONCENTRATION AT 1.5 mAG (OU/m3) AT TKO 137

SHEET NUMBER
 圖紙編號
 60720423/B30/FIGURE 3.15.1

V:\BAKU\55-BAK\CSWP\p1dtdrv\Create PH file\new\CSWP-75\color\p1
 Plot File by: tacy 2024/12/16
 PATH P:\PROJECTS\60720423\DRAWING\REPORT\B30\B30_886.dgn

This drawing has been prepared for the use of AECOM Binnies (TKO137) JV and is not to be used, modified, reproduced or relied upon by third parties, except as approved by AECOM Binnies (TKO137) JV or as required by law. AECOM Binnies (TKO137) JV or its employees, agents, subcontractors, consultants, or any other party, shall not be held responsible for any errors or omissions in this drawing without AECOM Binnies (TKO137) JV's express written consent. All measurements must be obtained from the stated dimensions.

ISO A1 594mm x 841mm
 Approved:
 Checked:
 Designer:
 Project Management Initials:

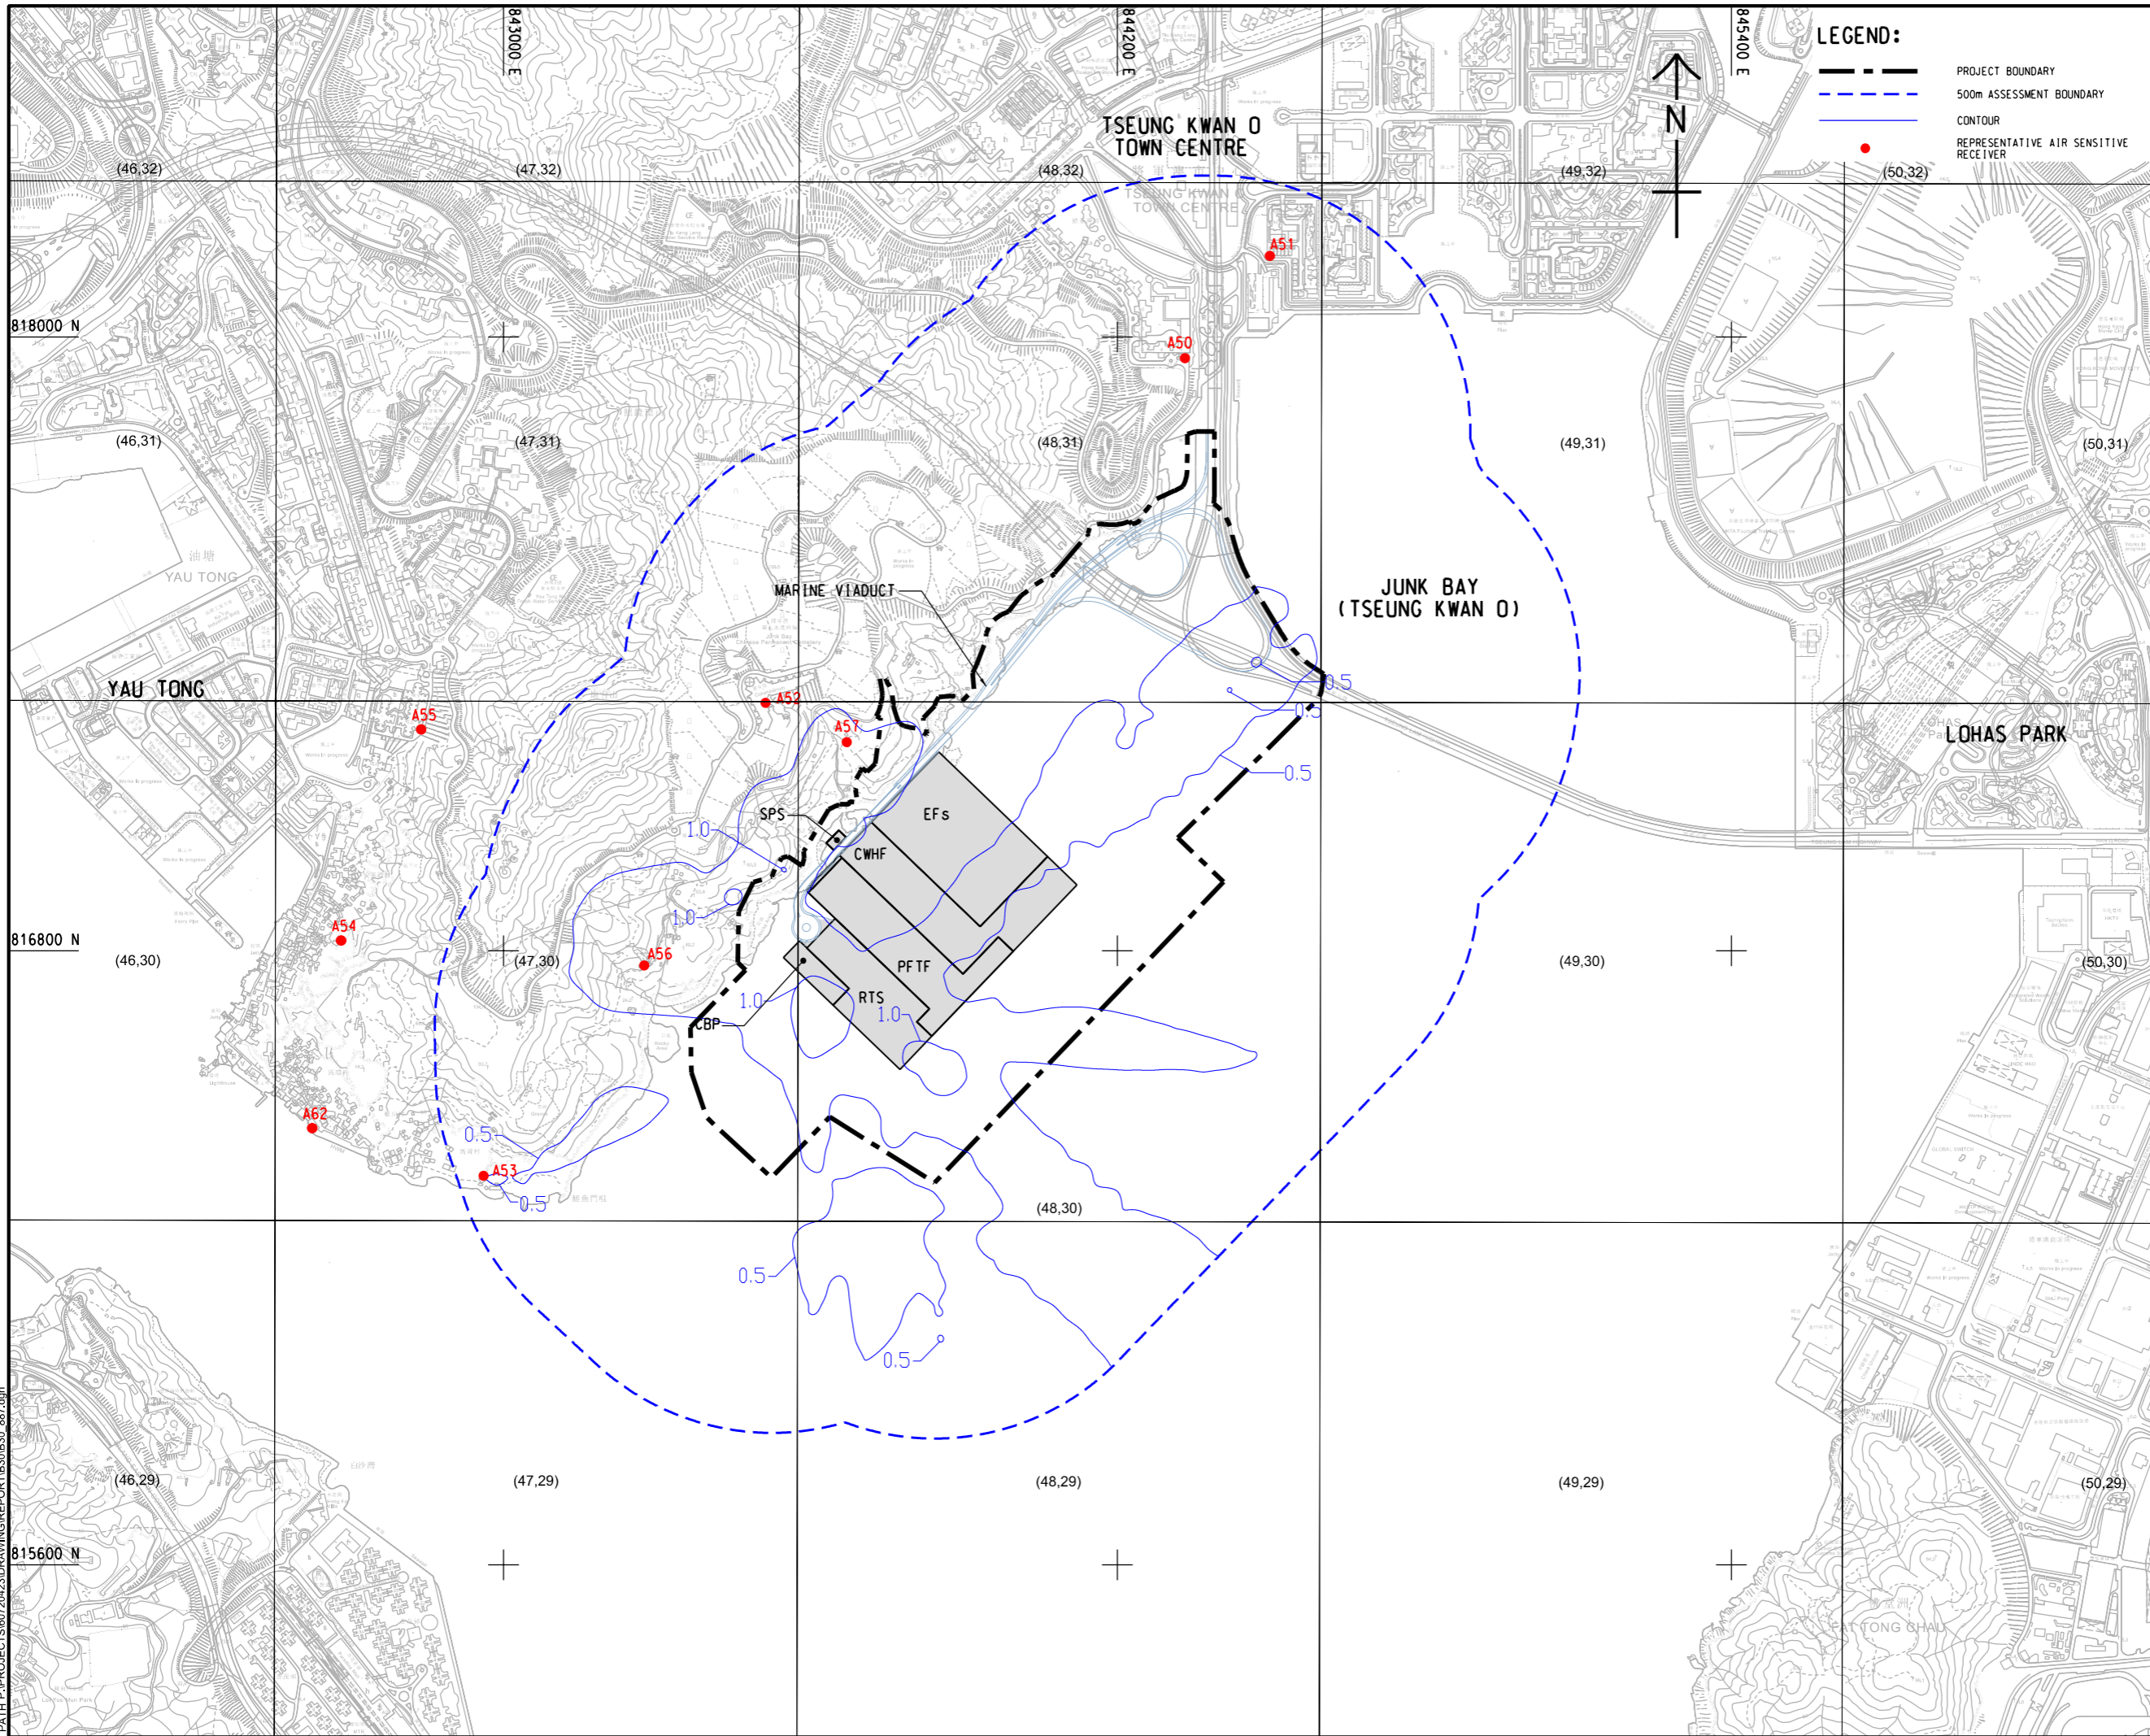

LEGEND:

- PROJECT BOUNDARY
- 500m ASSESSMENT BOUNDARY
- CONTOUR
- REPRESENTATIVE AIR SENSITIVE RECEIVER



PROJECT
 DEVELOPMENT OF TSEUNG KWAN O AREA 137 AND ASSOCIATED RECLAMATION SITES – INVESTIGATION, DESIGN AND CONSTRUCTION

CLIENT
 CEDD 土木工程拓展署
 Civil Engineering and Development Department

CONSULTANT
 AECOM Binnies (TKO137) JV

SUB-CONSULTANTS
 分判工程顧問公司

ISSUE/REVISION

IR	DATE	DESCRIPTION	CHK.

STATUS
 1/1/21

SCALE **DIMENSION UNIT**
 1:6000 METRES

KEY PLAN

PROJECT NO. **CONTRACT NO.**
 60720423 CE 40/2023(CE)

SHEET TITLE
 CONTOUR OF PREDICTED HIGHEST CUMULATIVE 5-SECOND ODOUR CONCENTRATION AT 1.5 MAG (OU/m3) AT TKO 132

SHEET NUMBER
 60720423/B30/FIGURE 3.15.2

V:\BAK\US95-BAK\CSWP\p1dtdrv\Create PH file\new\CSWP-75\color\p1d
 Plot File by: lacy 2024/12/16
 PATH P:\PROJECTS\60720423\DRAWING\REPORT\B30\B30_887.dgn

This drawing has been prepared for the use of AECOM Binnies (TKO137) JV or as required by law. AECOM Binnies (TKO137) JV accepts no responsibility, and denies any liability whatsoever, to any party that uses or relies on this drawing without AECOM Binnies (TKO137) JV's express written consent. Do not scale this document. All measurements must be obtained from the stated dimensions.