


ISO A1 594mm x 841mm  
 Approved:  
 Checked:  
 Designer:  
 Project Management Initials:

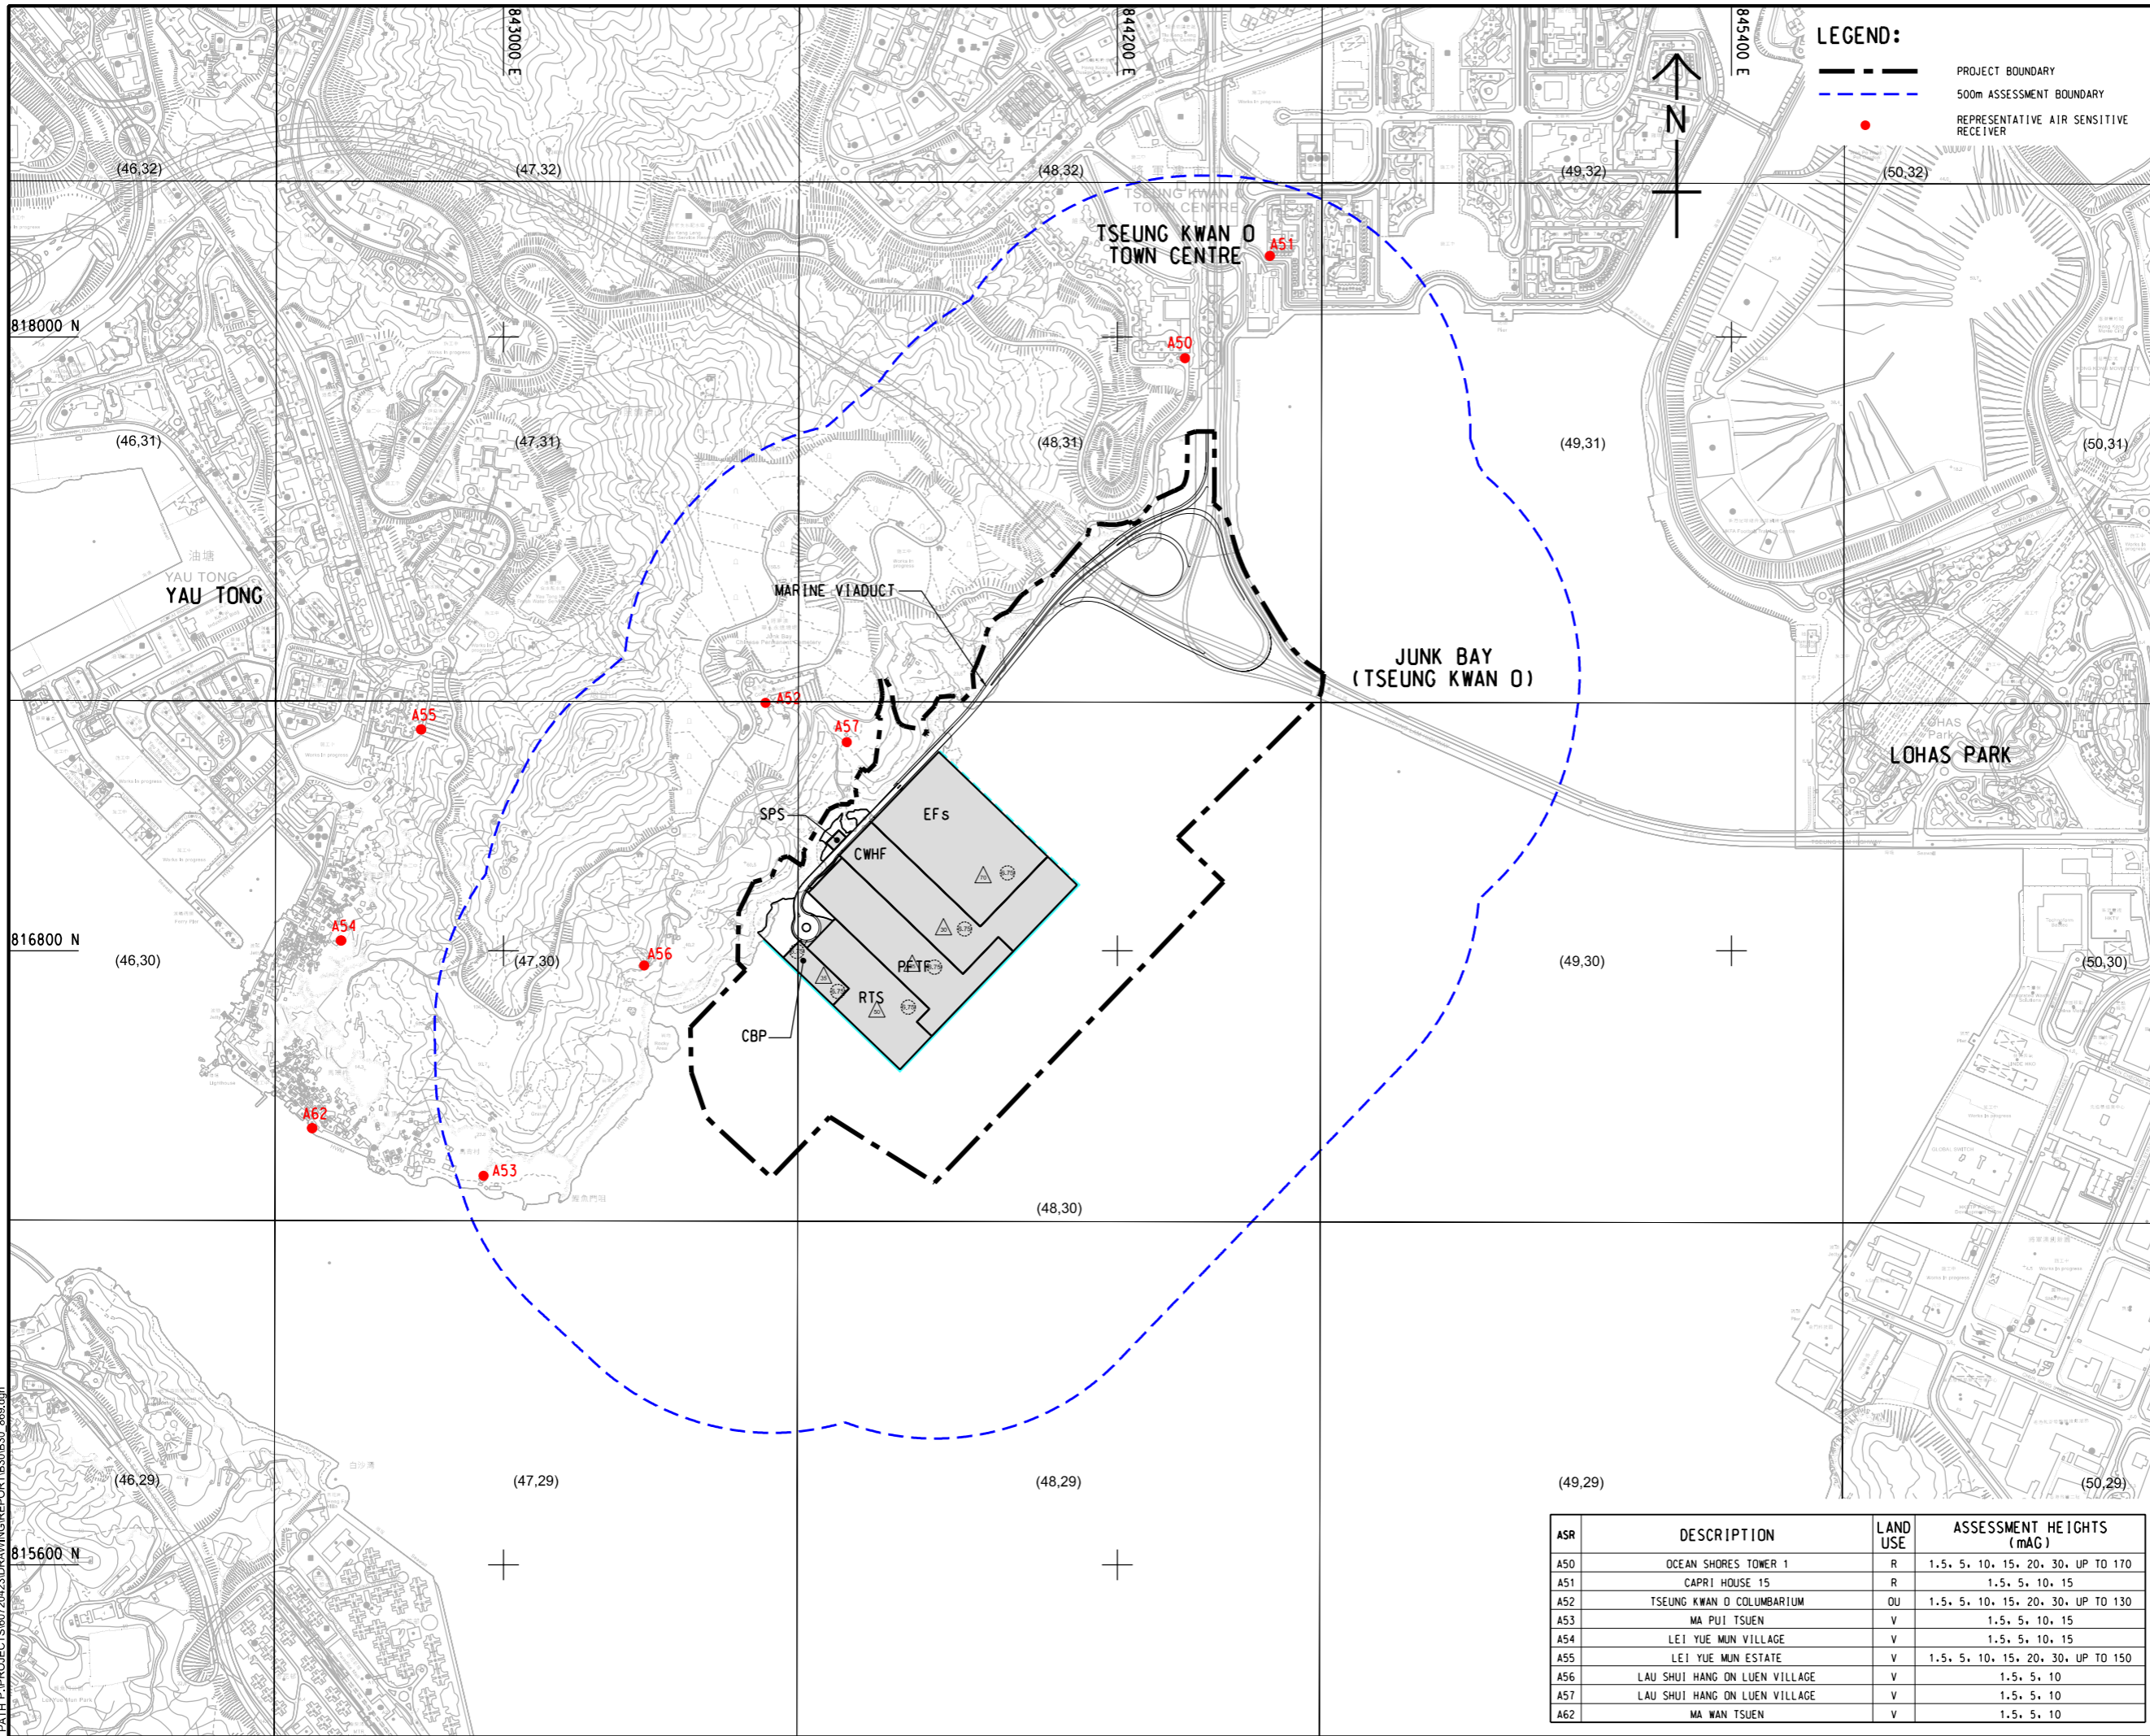

**PROJECT**  
 DEVELOPMENT OF  
 TSEUNG KWAN O AREA 137  
 AND ASSOCIATED  
 RECLAMATION SITES  
 - INVESTIGATION,  
 DESIGN AND CONSTRUCTION

**CLIENT**  
 土木工程拓展署  
 CEDD Civil Engineering and  
 Development Department

**CONSULTANT**  
 AECOM Binnies (TKO137) JV

**SUB-CONSULTANTS**  
 分判工程顧問公司

**ISSUE/REVISION**

I/R	DATE	DESCRIPTION	CHK.

**STATUS**

**SCALE**                      **DIMENSION UNIT**  
 A1 1 : 6000                      METRES

**KEY PLAN**

**PROJECT NO.**                      **CONTRACT NO.**  
 60720423                      CE 40/2023(CE)

**SHEET TITLE**  
 LOCATION OF AIR  
 REPRESENTATIVE RECEIVERS  
 AT TKO 132 (OPERATION PHASE)

**SHEET NUMBER**  
 60720423/B30/FIGURE 3.2.2

ASR	DESCRIPTION	LAND USE	ASSESSMENT HEIGHTS (mAG)
A50	OCEAN SHORES TOWER 1	R	1.5, 5, 10, 15, 20, 30, UP TO 170
A51	CAPRI HOUSE 15	R	1.5, 5, 10, 15
A52	TSEUNG KWAN O COLUMBARIUM	OU	1.5, 5, 10, 15, 20, 30, UP TO 130
A53	MA PUI TSUEN	V	1.5, 5, 10, 15
A54	LEI YUE MUN VILLAGE	V	1.5, 5, 10, 15
A55	LEI YUE MUN ESTATE	V	1.5, 5, 10, 15, 20, 30, UP TO 150
A56	LAU SHUI HANG ON LUEN VILLAGE	V	1.5, 5, 10
A57	LAU SHUI HANG ON LUEN VILLAGE	V	1.5, 5, 10
A62	MA WAN TSUEN	V	1.5, 5, 10

V:\BAKU\US95-BAK\CSWP\p1dtdv\Create PH file\new\CSWP-75\color\p1  
 Plot File by: haiguang.zhao 12/13/2024  
 PATH P:\PROJECTS\60720423\DRAWING\REPORT\B30\ES0\_889.dgn

This drawing has been prepared for the use of AECOM Binnies (TKO137) JV. It may not be used, modified, reproduced or relied upon by third parties, except as approved by AECOM Binnies (TKO137) JV or as indicated by the AECOM Binnies (TKO137) JV. No responsibility is accepted for any errors or omissions in this drawing without AECOM Binnies (TKO137) JV's express written consent. Do not scale the document. All measurements must be obtained from the stated dimensions.