


ISO A1 594mm x 841mm
 Approved:
 Checked:
 Designer:
 Project Management Initials:

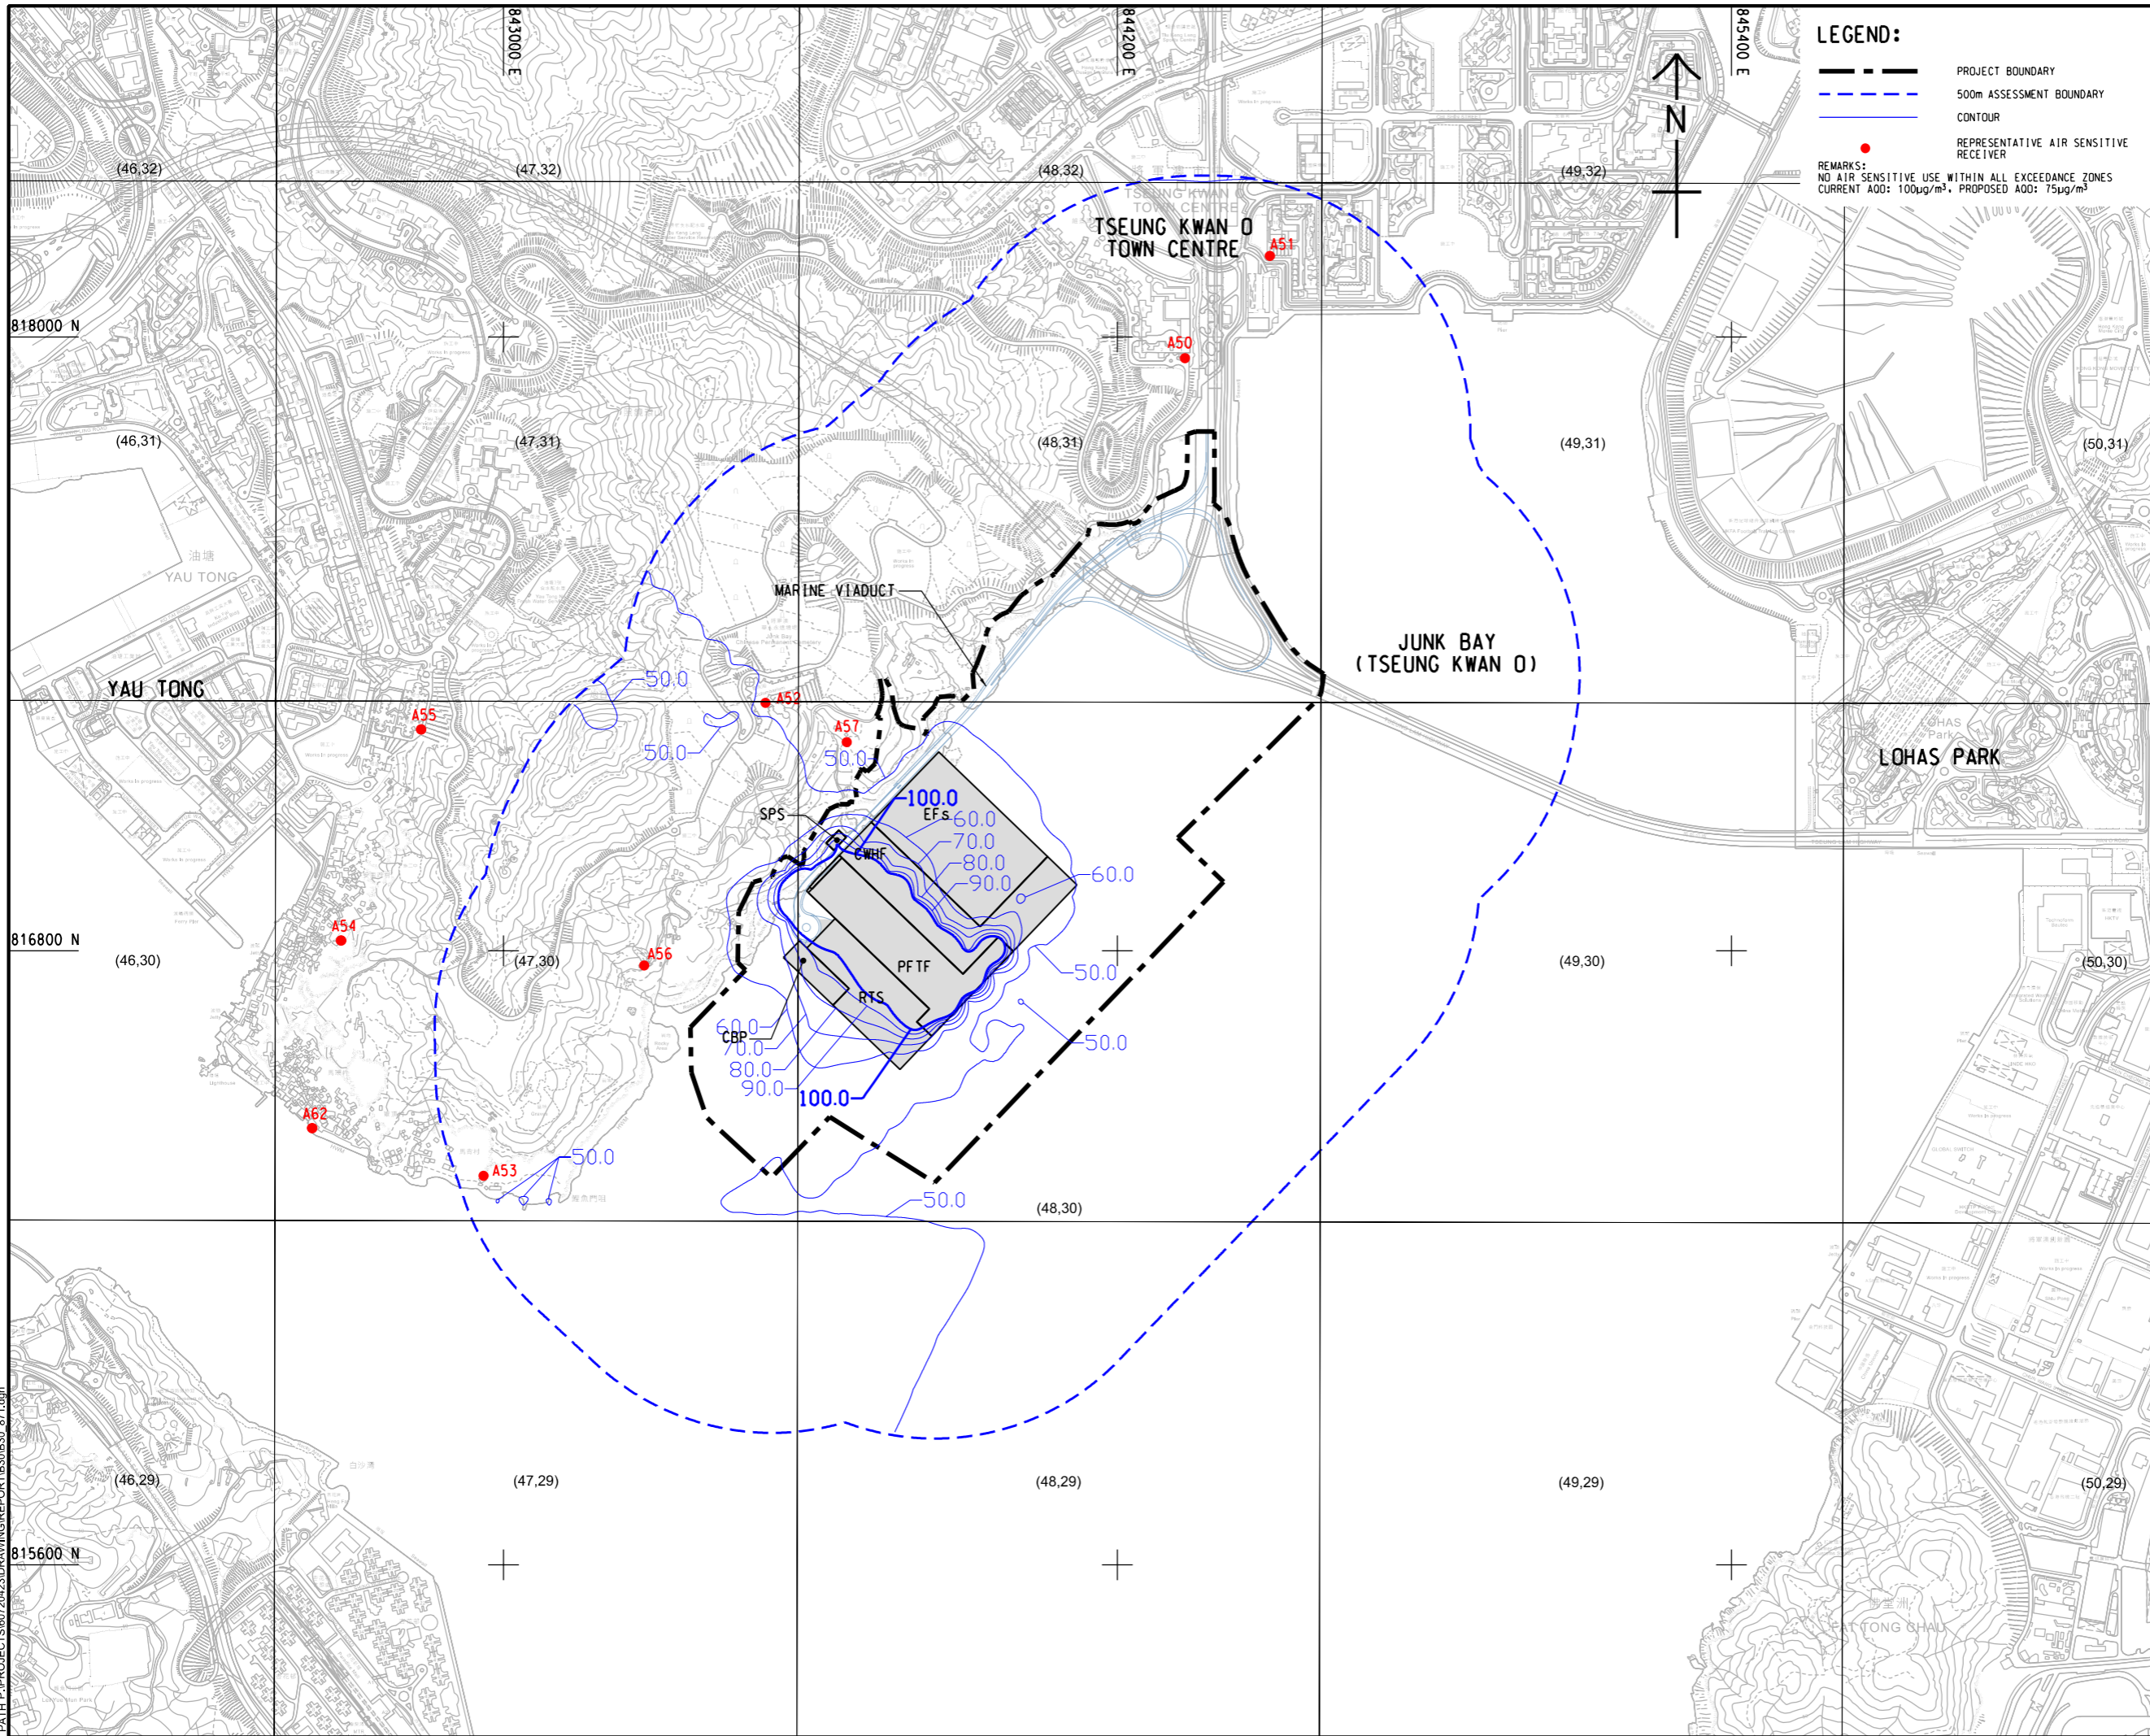

LEGEND:

- PROJECT BOUNDARY
- 500m ASSESSMENT BOUNDARY
- CONTOUR
- REPRESENTATIVE AIR SENSITIVE RECEIVER

REMARKS:
 NO AIR SENSITIVE USE WITHIN ALL EXCEEDANCE ZONES
 CURRENT AOD: 100ug/m³, PROPOSED AOD: 75ug/m³



PROJECT
 DEVELOPMENT OF TSEUNG KWAN O AREA 132 AND ASSOCIATED RECLAMATION SITES - INVESTIGATION, DESIGN AND CONSTRUCTION

CLIENT
 CEDD 土木工程拓展署
 Civil Engineering and Development Department

CONSULTANT
 AECOM Birmes (TKO132) JV

SUB-CONSULTANTS
 分判工程顧問公司

ISSUE/REVISION

NO.	DESCRIPTION

I/R	DATE	DESCRIPTION	CHK.

STATUS
 狀態

SCALE
 比例尺: A1 1: 6000

DIMENSION UNIT
 尺寸單位: METRES

KEY PLAN
 索引圖

PROJECT NO.
 60720423

CONTRACT NO.
 CE 40/2023(CE)

SHEET TITLE
 CONTOUR OF PREDICTED 10TH HIGHEST CUMULATIVE DAILY RSP CONCENTRATION AT 1.5 mAg (ug/m3) AT TKO 132

SHEET NUMBER
 60720423/B30/FIGURE 3.3.2

V:\BAKU\US95-BAK\CSWP\p1dtdr\Create PH file\new\CSWP-75\color\p1
 Plot File by: haiguang.zhao 12/17/2024
 PATH: P:\PROJECTS\60720423\DRAWING\REPORT\B30\B30_871.dgn

This drawing has been prepared for the use of AECOM Birmes (TKO132) JV or as required by the client. It may not be used, modified, reproduced or relied upon by third parties, except as approved by AECOM Birmes (TKO132) JV or as required by the client. AECOM Birmes (TKO132) JV accepts no responsibility, and disclaims any liability whatsoever, for any party that uses or relies on this drawing without AECOM Birmes (TKO132) JV's express written consent. Do not scale this document. All measurements must be obtained from the master dimension.